





Elevation A looking South East

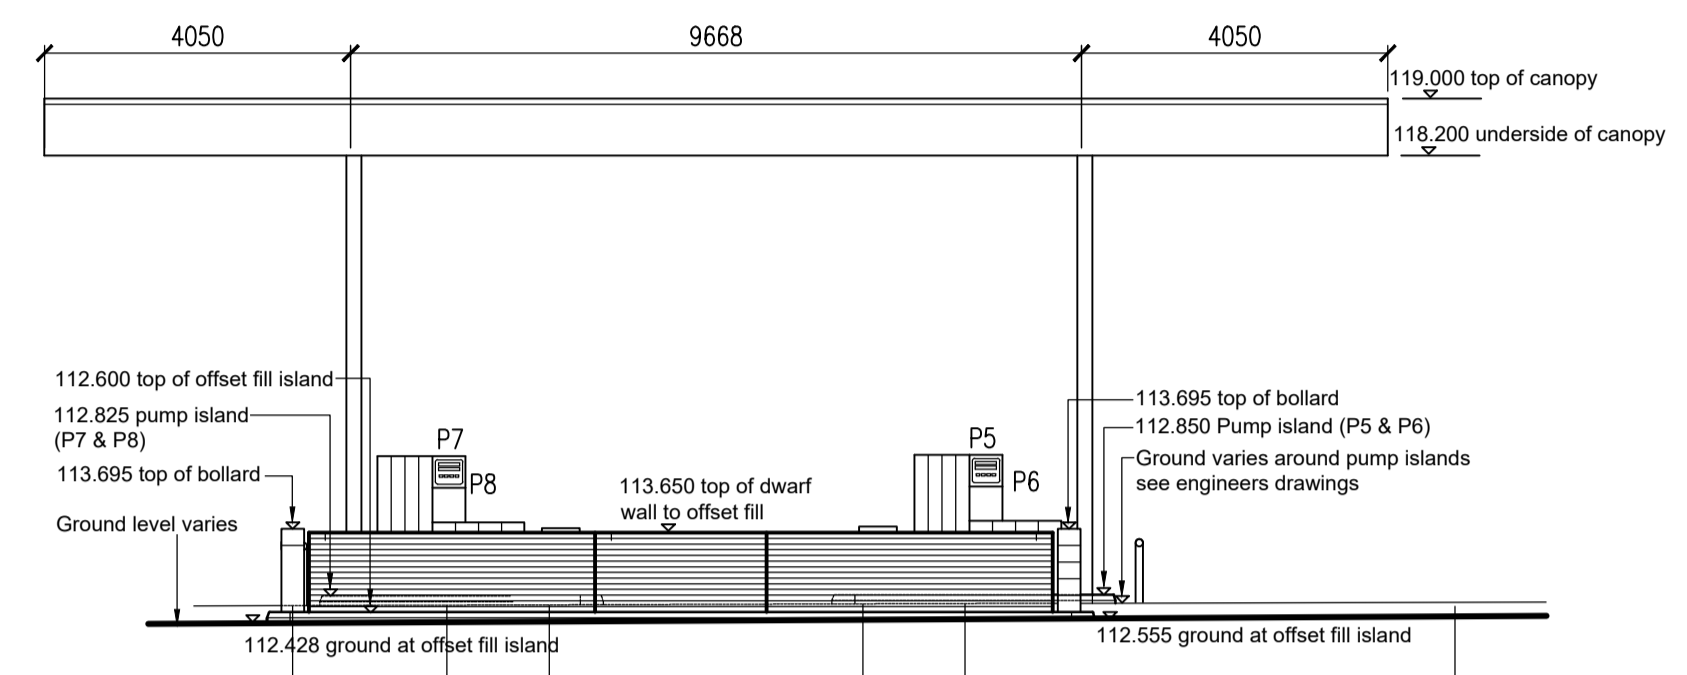

Elevation B looking South West

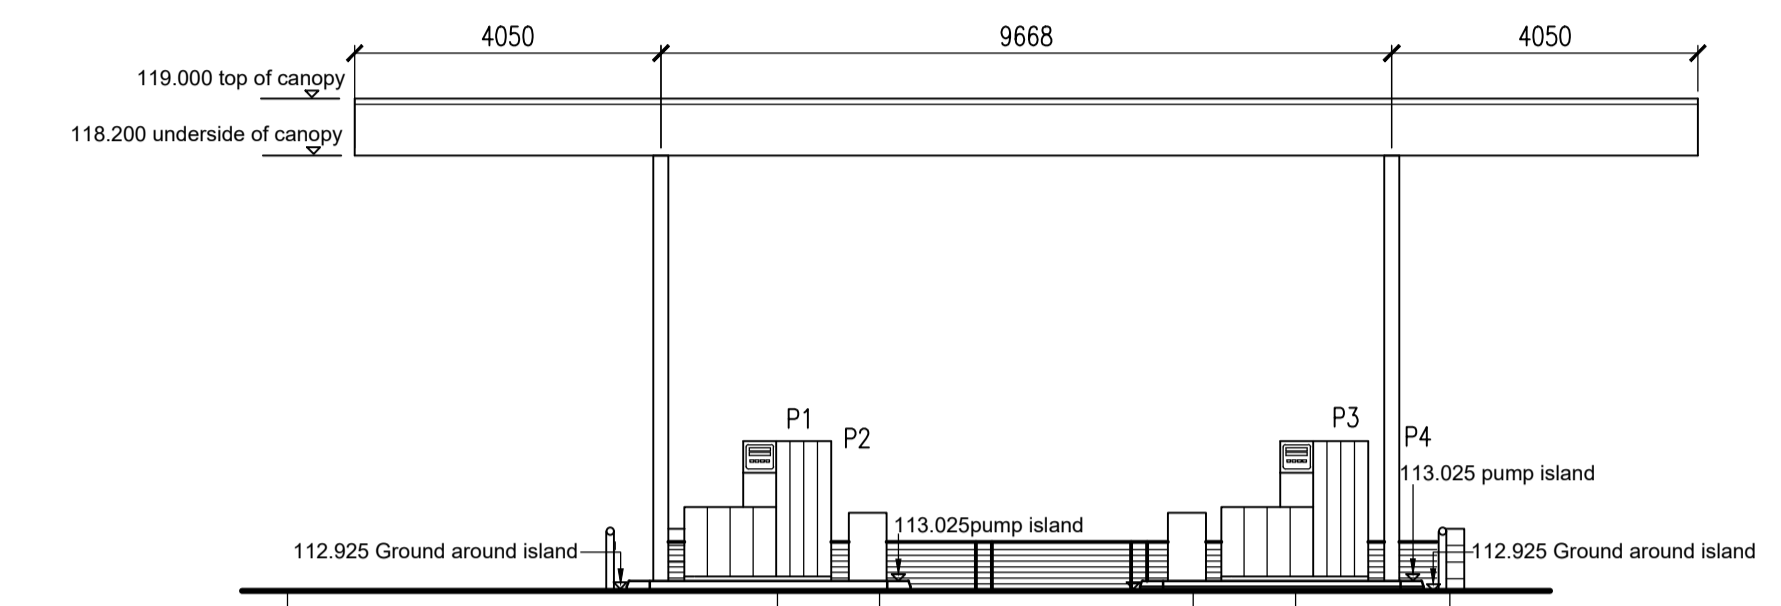

Elevation C looking North East

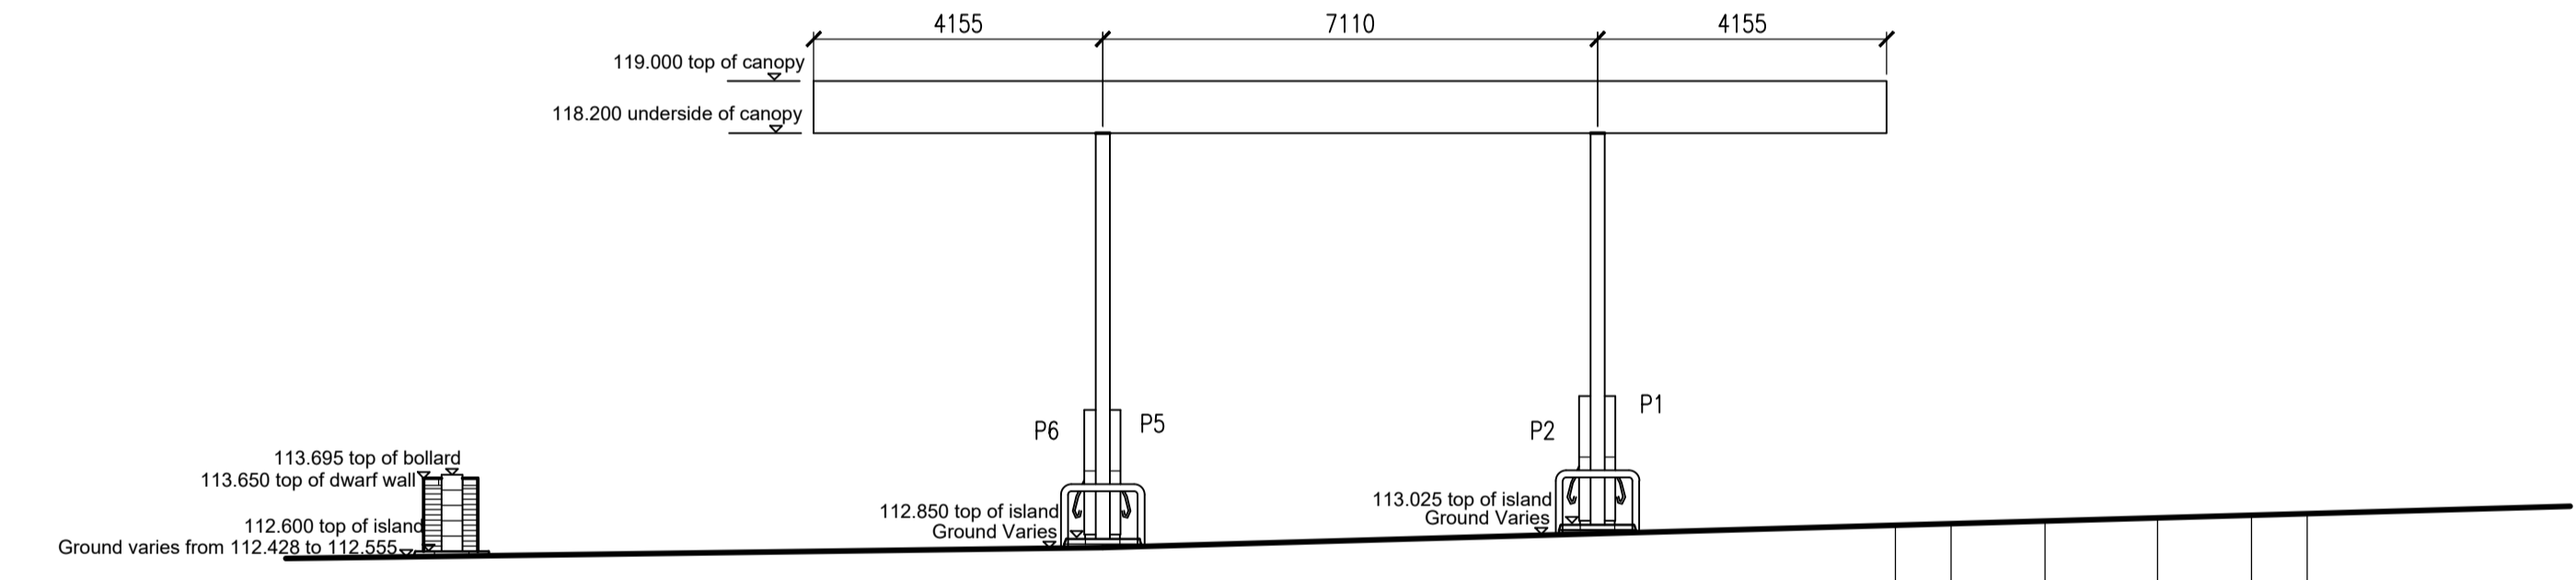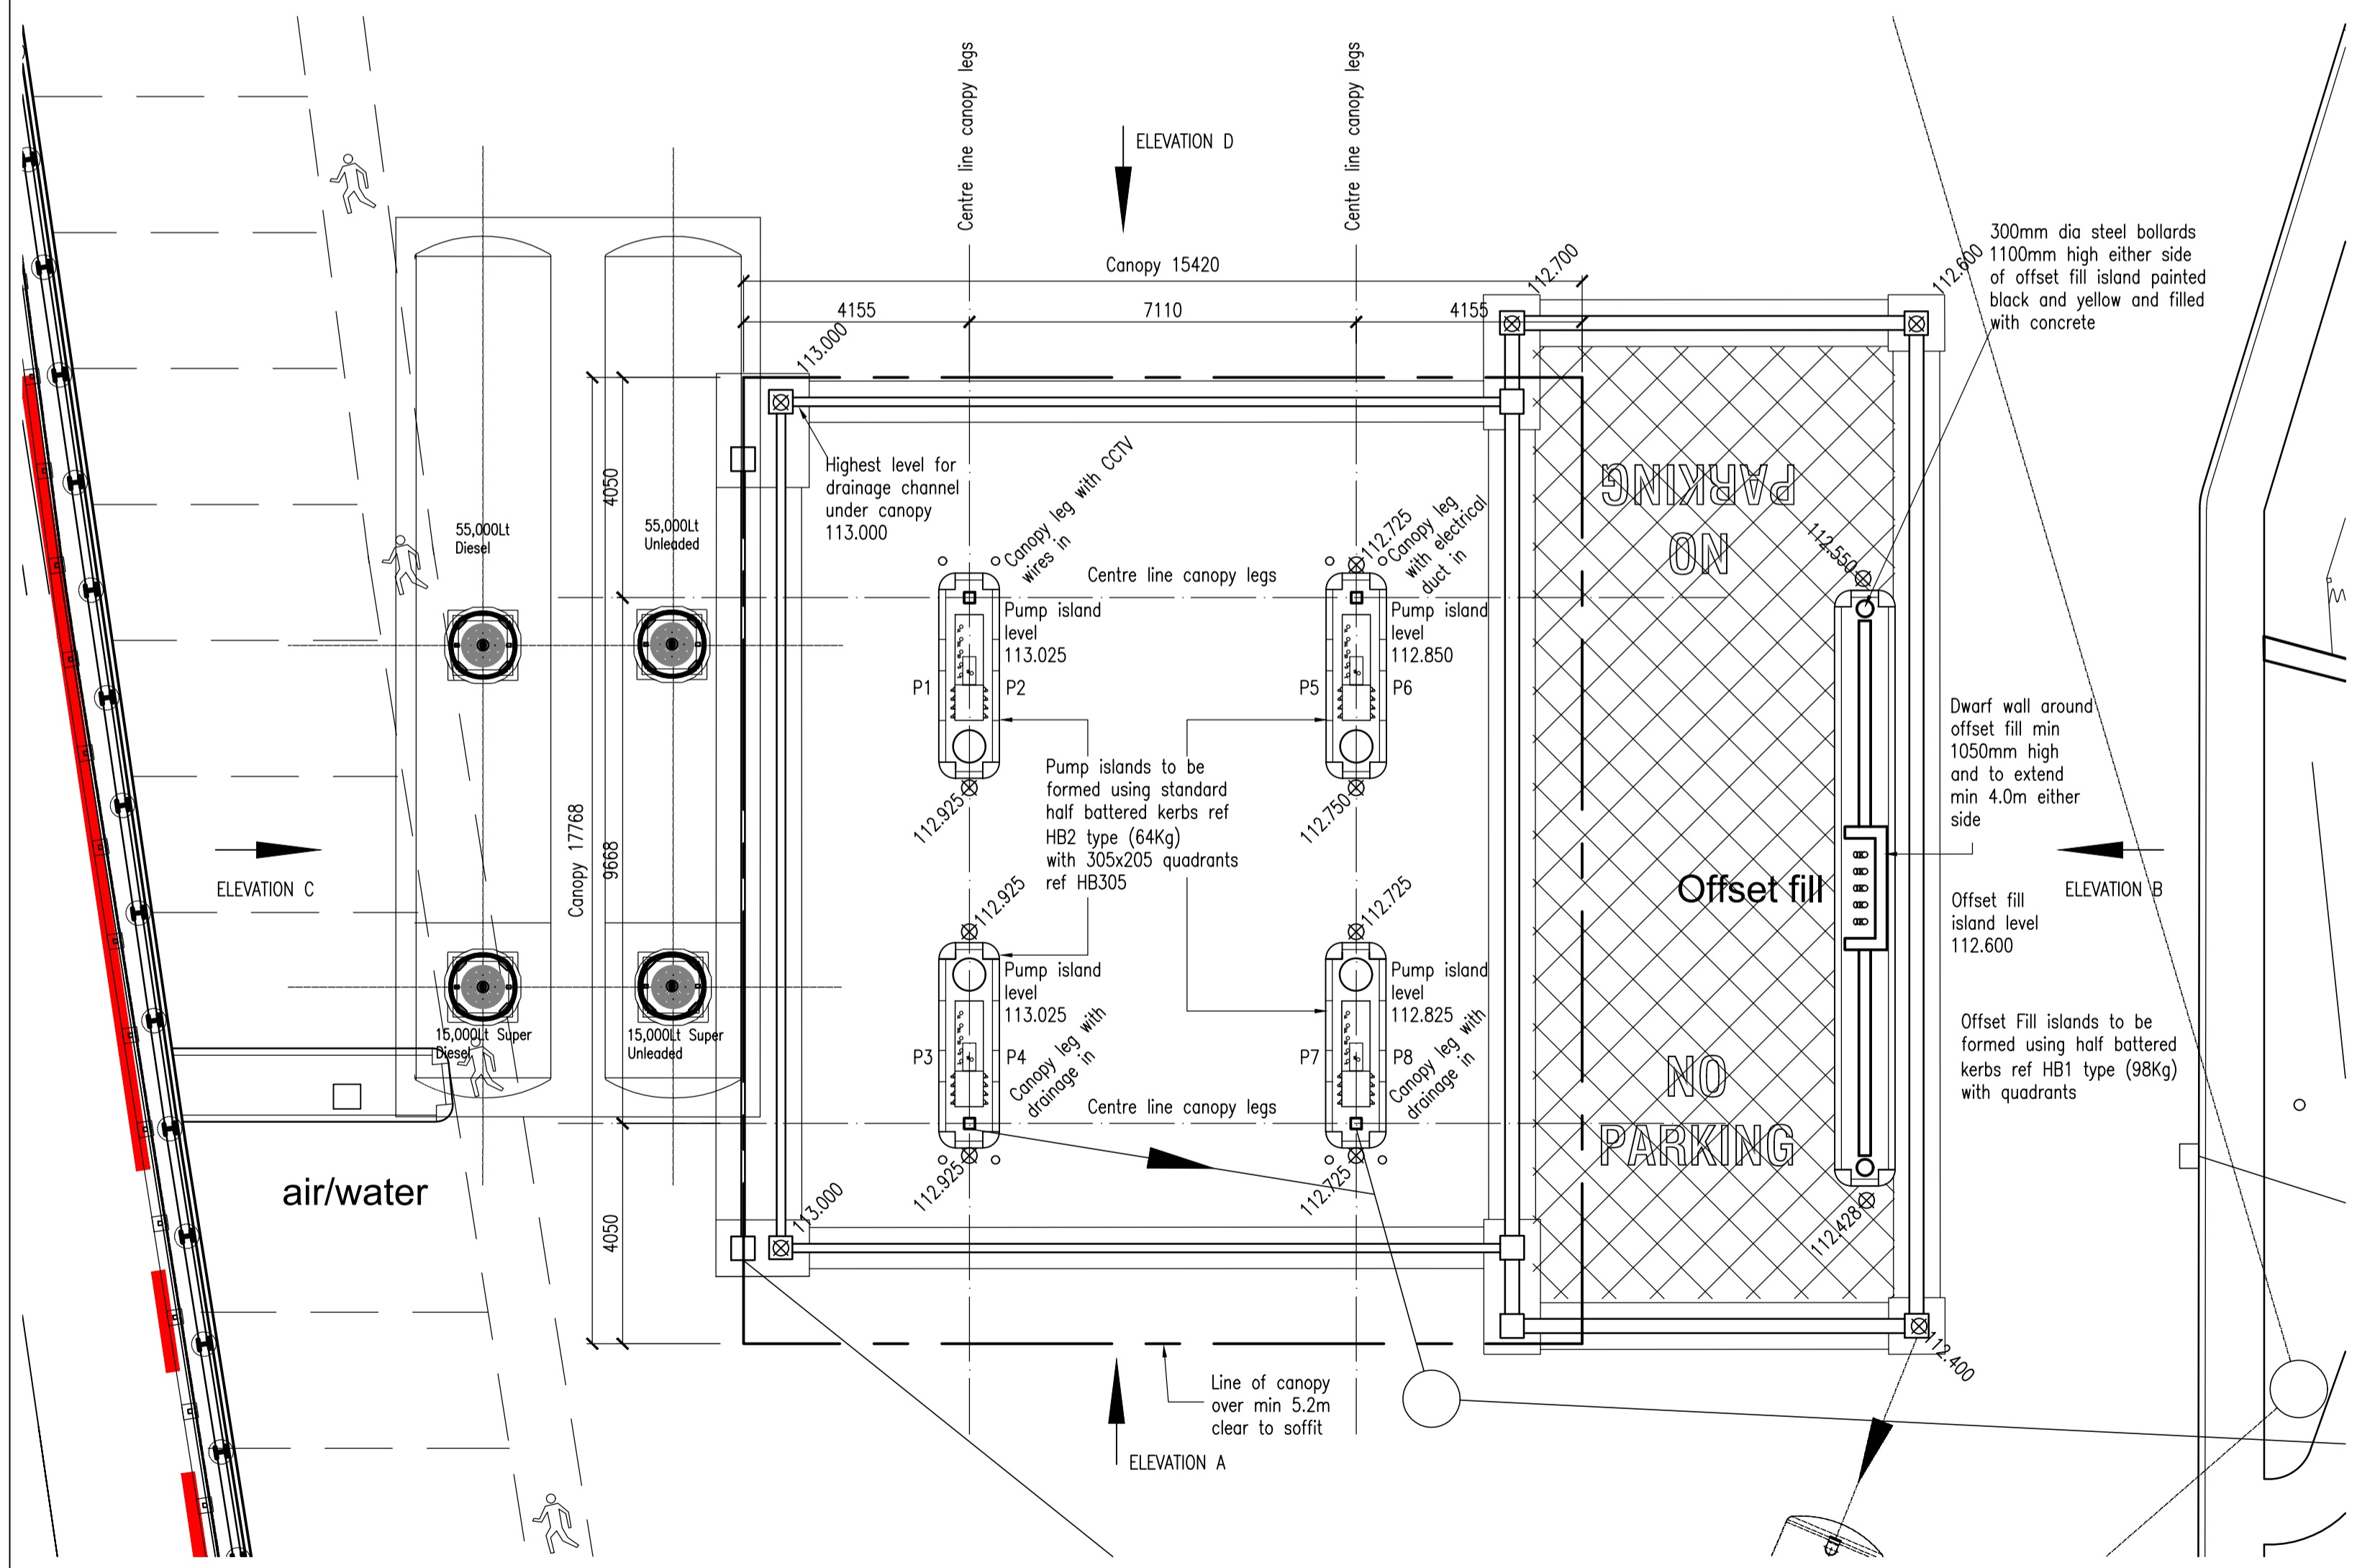

Elevation D looking North West

NOTES
Do not scale this drawing if in doubt ask
All dims are to be confirmed on site by main contractor prior to any fabrication starting.
Canopy is to be designed and installed by specialist sub-contractor
Foundations to be designed by civil engineers and installed by main contractor.
Drainage and service connections to civil engineers details and specification.
Min clear headroom to underside of canopy to be 5.2m

Rev C1	10-12-2019	JMW	Levels amended to suit engineers details
Rev T1	06-06-2019	JMW	TENDER ISSUE
Rev A	26-03-2019	JMW	Height of protective wall to offset fill added. Additional duct to canopy leg identified