
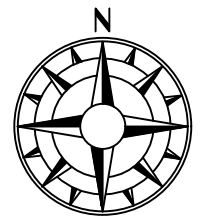


NOTES AND AMENDMENTS

This drawing is copyright ©. Figured dimensions are to be followed in preference to scaled dimensions and particulars are to be taken from the actual work where possible. Any discrepancy must be reported to the architect immediately and before proceeding.

REVISIONS

Rev	Description	Drawn	Date

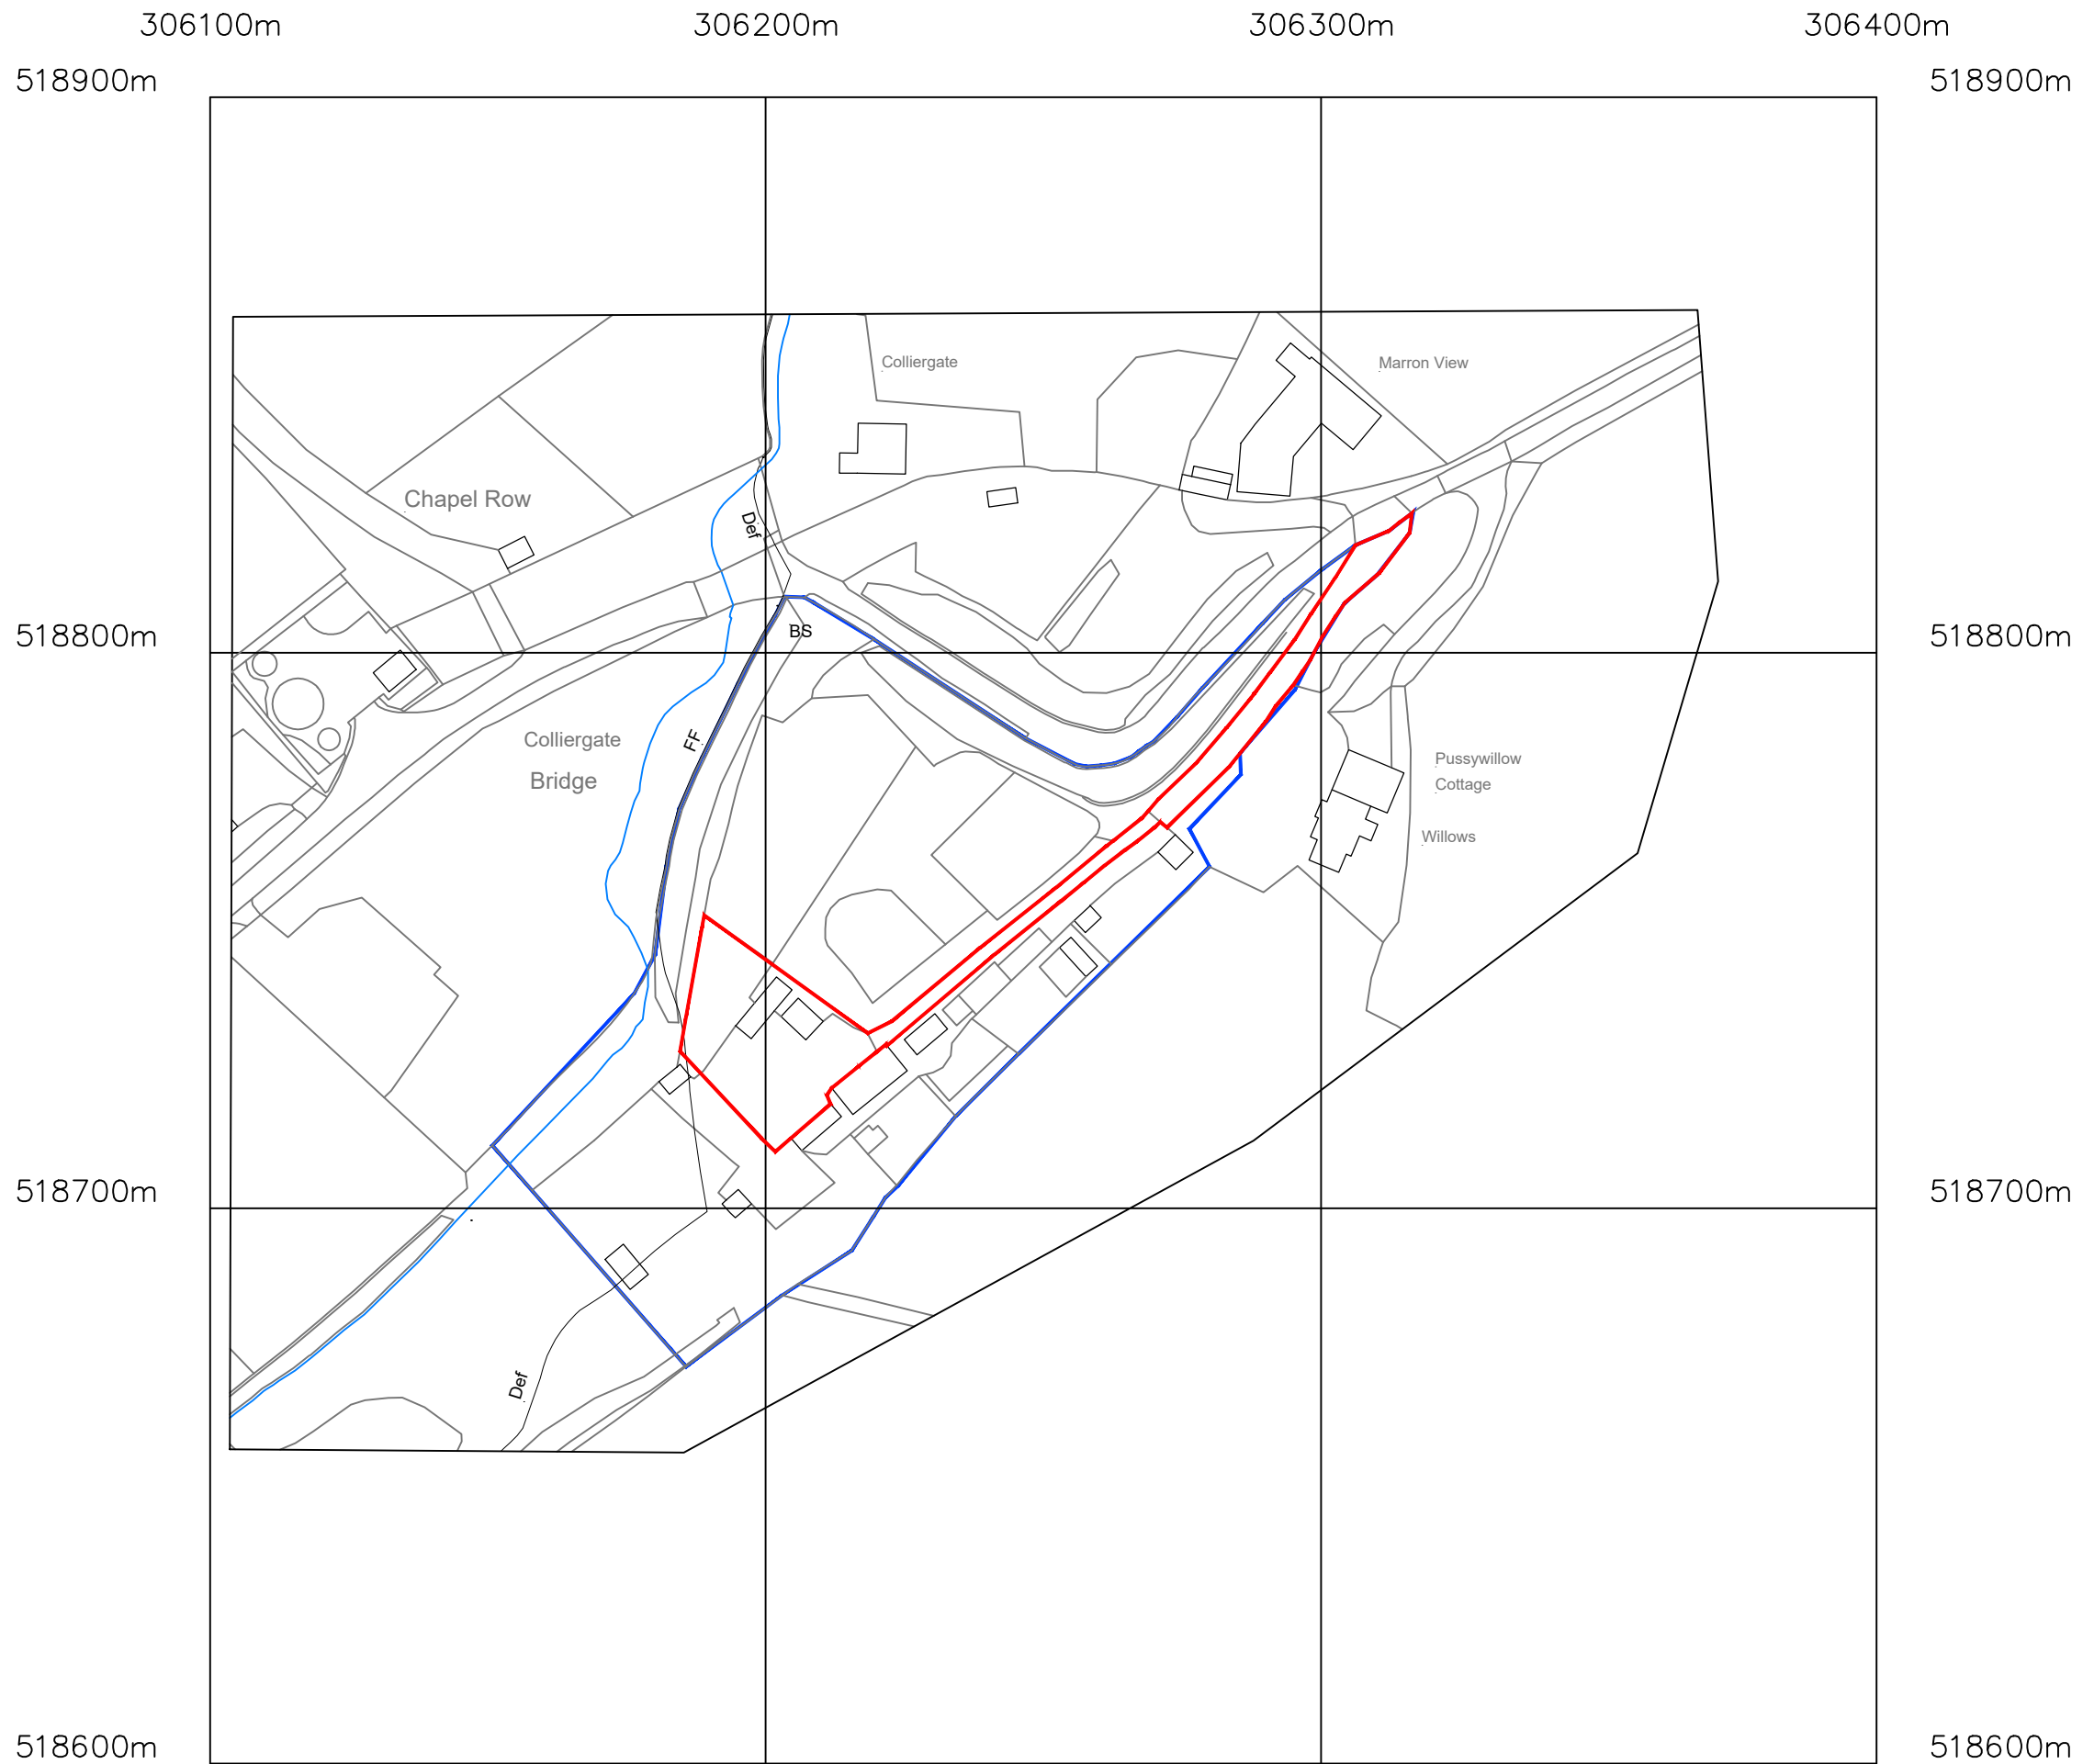

ASHWOOD
DESIGN ASSOCIATES LTD

Solway House Business Centre,
Parkhouse Road,
Carlisle
CA6 4BY

t 01228 510616
e admin@ashwooddesign.co.uk
w www.ashwooddesign.co.uk

Purpose:

Planning

Client:

PFK

Project:

Rowrah

Title:

Location Plan

Scale: 1/1250 Sheet Size: A3 Drawn: jc Date: 06-23

Project No: 2148 Drawing No: 002 Revision: -