


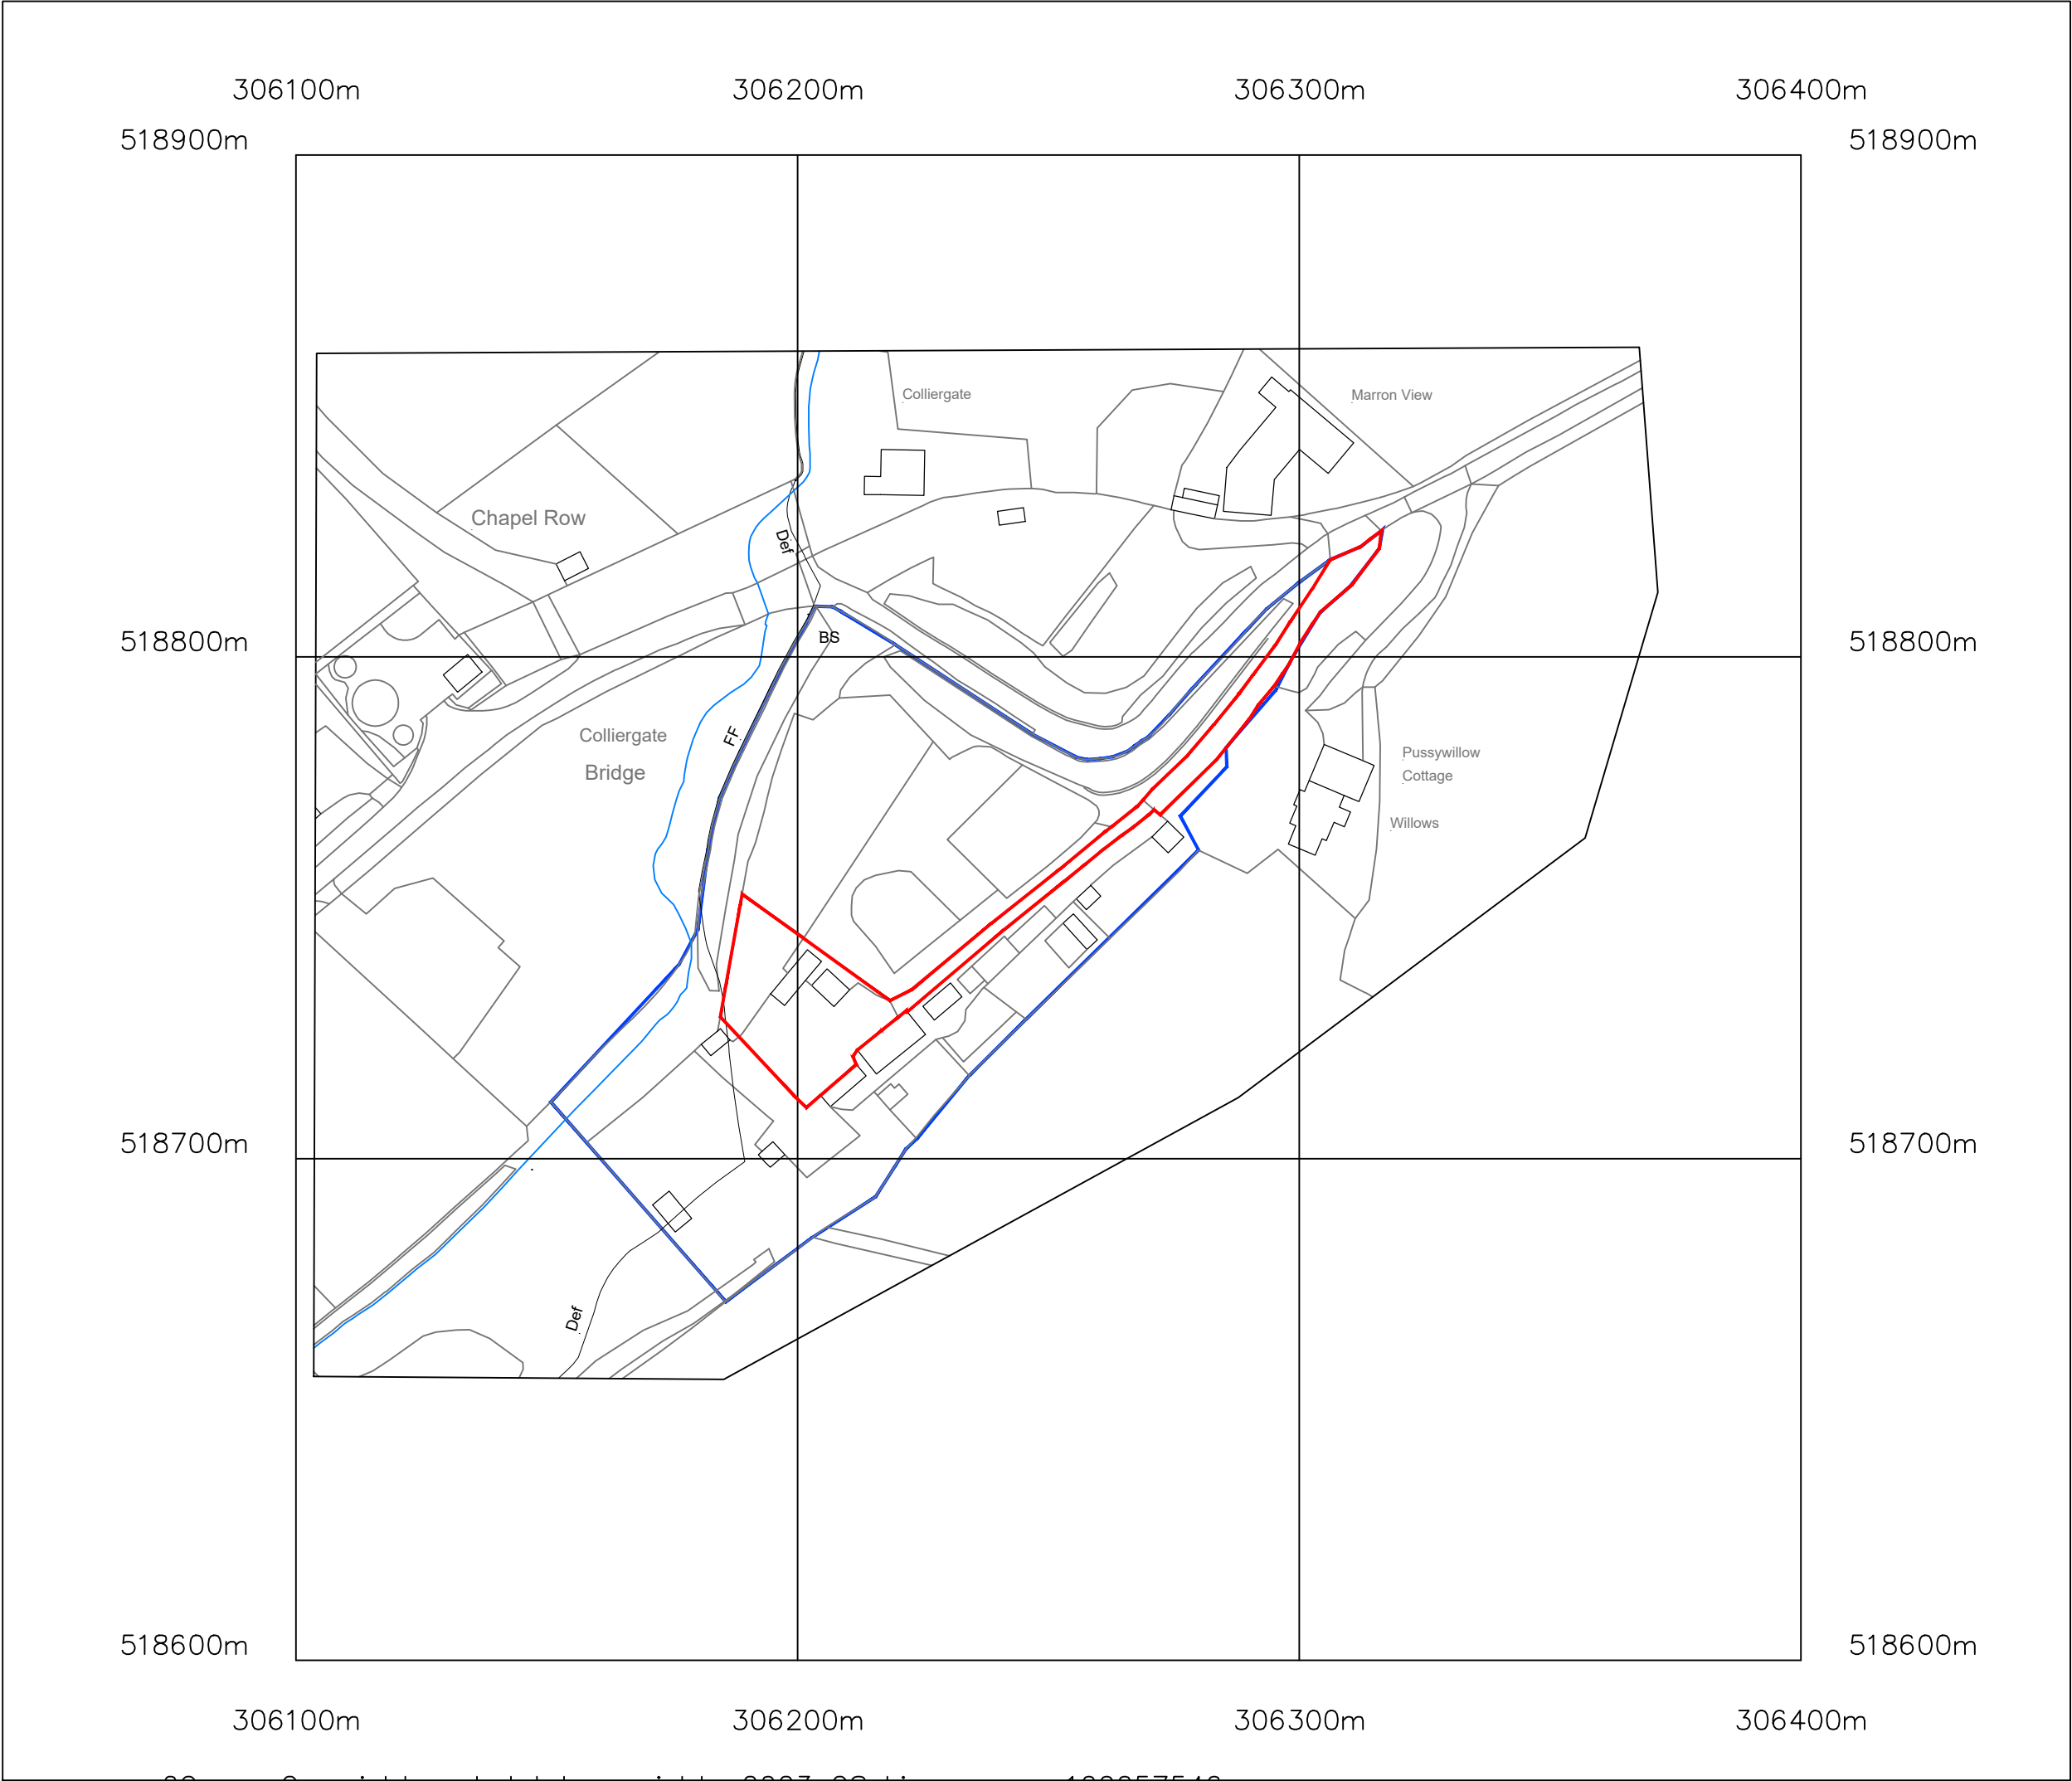

NOTES AND AMENDMENTS

This drawing is copyright ©. Figured dimensions are to be followed in preference to scaled dimensions and particulars are to be taken from the actual work where possible. Any discrepancy must be reported to the architect immediately and before proceeding.

REVISIONS

Rev	Description	Drawn	Date
-----	-------------	-------	------



ASHWOOD
DESIGN ASSOCIATES LTD

Solway House Business Centre,
Parkhouse Road,
Carlisle
CA6 4BY

t 01228 510616
e admin@ashwooddesign.co.uk
w www.ashwooddesign.co.uk

Purpose:

Planning

Client:

PFK

Project:

Rowrah

Title:

Location Plan

Scale:	Sheet Size:	Drawn:	Date:
1/1250	A3	jc	06-23
Project No:	Drawing No:	Revision:	
2148	002	-	