

**NOTES**

ALL NECESSARY DIMENSIONS SHALL BE CHECKED ON SITE BEFORE ANY WORK IS PUT IN HAND. DO NOT SCALE.

**Notes:**

**75\*75 treated timber posts fixed to existing wall.**


**Where no wall to fix to, 75\*75mm concrete posts set into concrete.**

**New fence and gates to be 1500mm high.**

**Timber gates.**

**All fencing and gates to be closeboarded.**

**Both gates to have padbolts.**

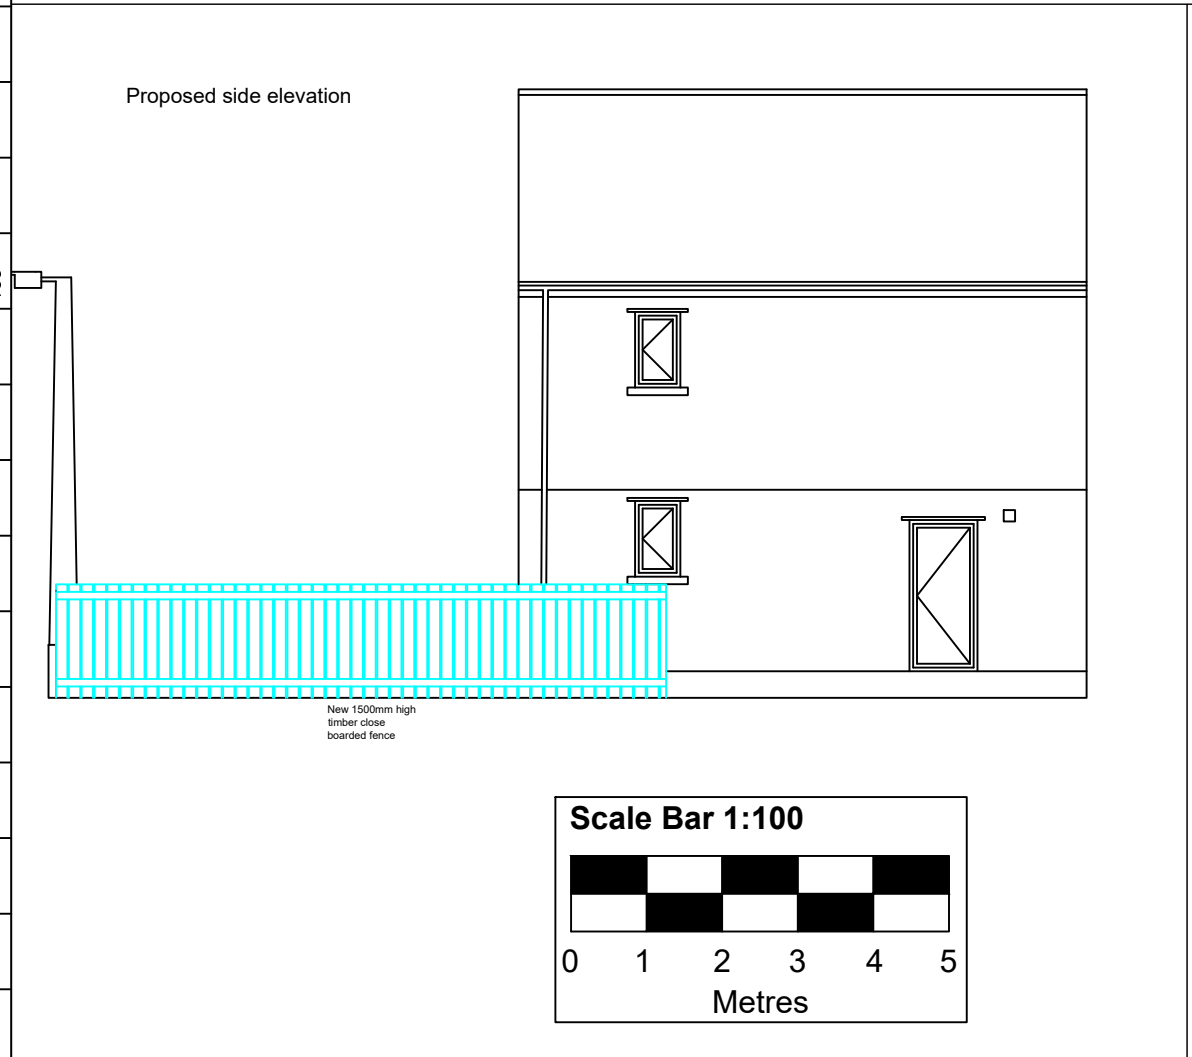

**REVISIONS**

Date	Amendment

**CUMBERLAND COUNCIL**

CLIENT	Bethany Mitchell	
PROJECT	21 Copeland Avenue Whitehaven	
TITLE	Proposed fencing	
DRAWN	GAF	CHECKED
DATE	17/11/2023	APPROVED
FILE REF	DRAWING No. 2	SCALE 1:50
		REVISION NO

