


Side Elevation 01  
1 : 100



Side Elevation 02  
1 : 100

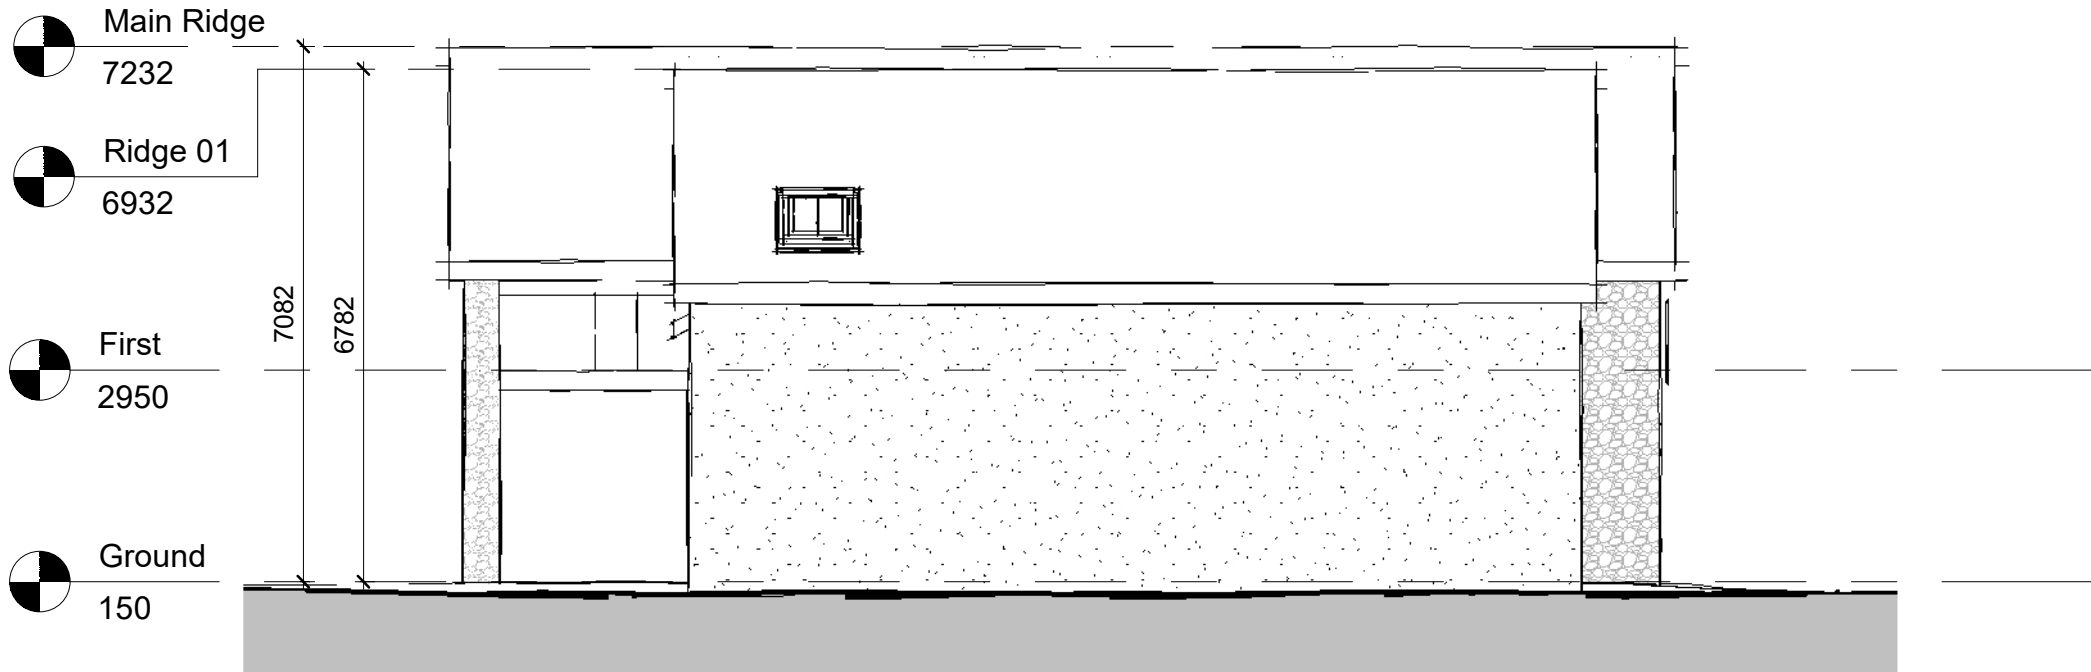

FOX-AD

NOTES:  
DRAWING MAYBE SCALED FOR PLANNING PURPOSES ONLY  
  
© FOX ARCHITECTURAL DESIGN LTD

Client:	STEVEN TYSON
Project:	LAND AT NORTH LANE - HAVERIGG - MILLOM
Title:	ELEVATIONS AS PROPOSED 02
Scale:	1 : 100at A3
Date:	MAY 2022
Status:	PLANNING
Drawing Reference:	22-15-P-07
Revision:	