


Side Elevation 01
1 : 100

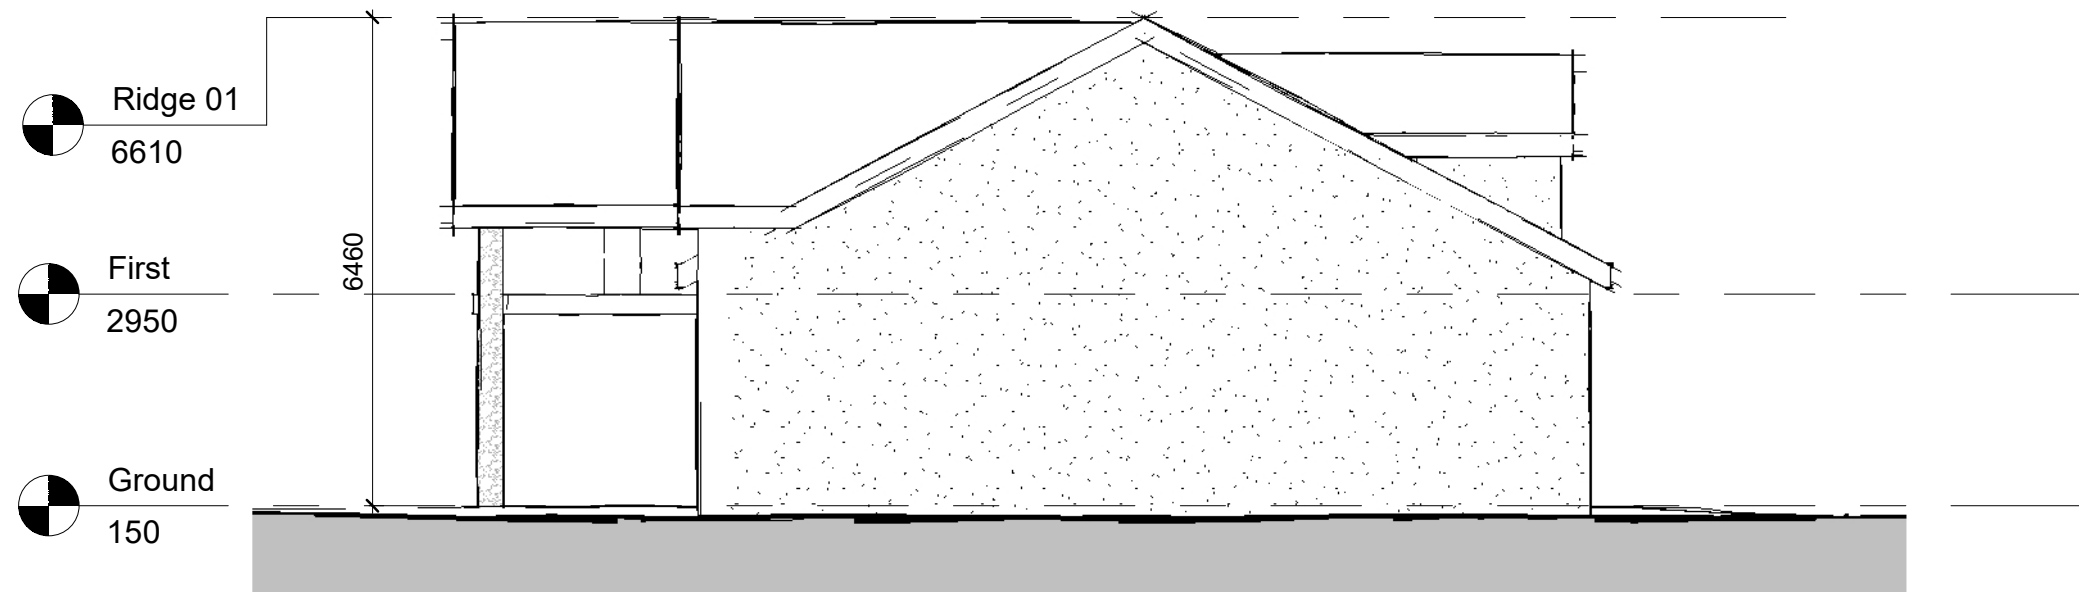

Side Elevation 02
1 : 100



FOX-AD

NOTES:

DRAWING MAYBE SCALED FOR PLANNING PURPOSES ONLY

© FOX ARCHITECTURAL DESIGN LTD

A 2022-11-03 Amended following consultation

Client:
STEVEN TYSON

Project:
LAND AT NORTH LANE - HAVERIGG - PLOT 01

Title:
ELEVATIONS AS PROPOSED 02

Scale:
1 : 100 at A3

Date:
MAY 2022

Status:
PLANNING

Drawing Reference:
22-15-P-07

Revision:
A