


Side Elevation 01  
1 : 100

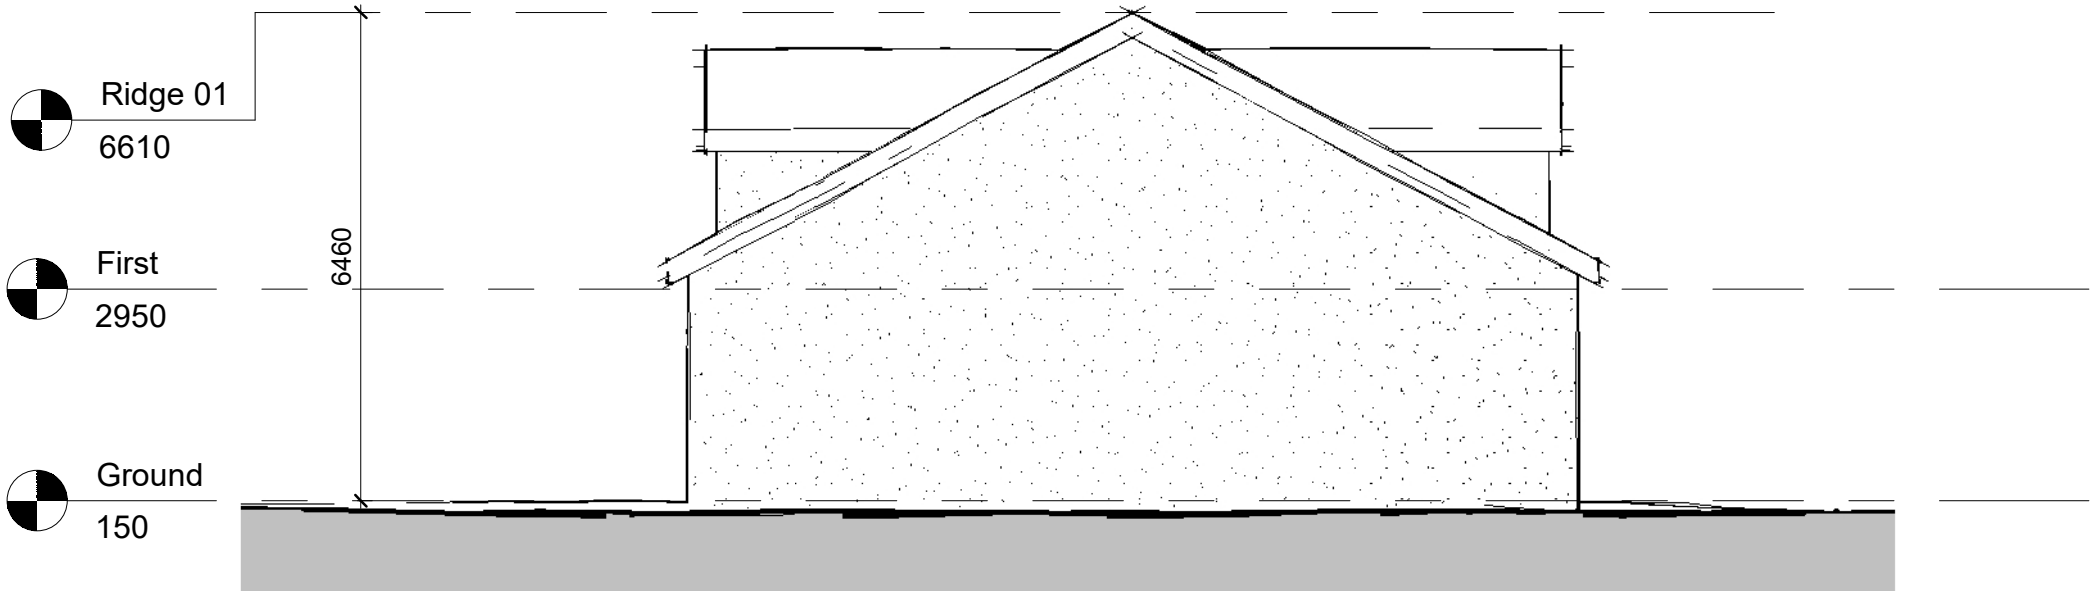

Side Elevation 02  
1 : 100



FOX-AD

NOTES:  
DRAWING MAYBE SCALED FOR PLANNING PURPOSES ONLY  
  
© FOX ARCHITECTURAL DESIGN LTD

Client: STEVEN TYSON	
Project: LAND AT NORTH LANE - HAVERIGG - PLOTS 6-7-8	
Title: ELEVATIONS AS PROPOSED 02	
Scale: 1 : 100 at A3	
Date: DECEMBER 2022	
Status: PLANNING	
Drawing Reference: 22-15-P-28	Revision: