


Refer to the following drawings for each plot
22-15-P-03 to 09 - PLOT 01
22-15-P-10 to 16 - PLOT 02
22-15-P-17 to 23 - PLOT 03 & 04
22-39-P-03 to 09 - PLOT 05
22-15-P-24 to 30 - PLOT 06, 07 & 08

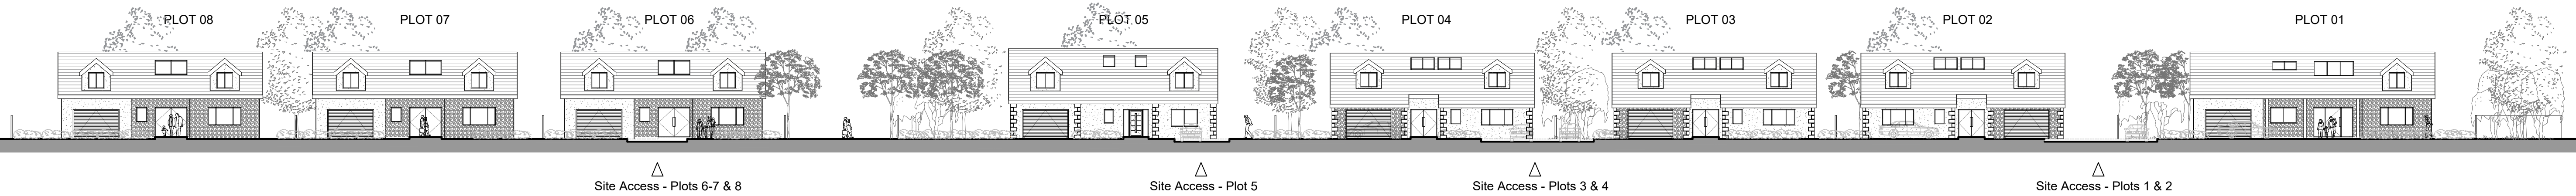

PROPOSED STREET ELEVATION @ 1:250 △



FOX-AD

DRAWING MAYBE SCALED FOR PLANNING PURPOSES ONLY!
ANY DISCREPANCIES TO BE DRAWN TO THE ATTENTION OF FOX-AD LTD
© FOX ARCHITECTURAL DESIGN LTD

Rev.	Date	Description
A.	2023-02-08	Amendments to plots 2,3,4 & 5

Client:
STEVEN TYSON

Project:
LAND AT NORTH LANE - HAVERIGG - MILLOM

Title:
PROPOSED STREET ELEVATION

Scale:
1:250@A1

Date:
DECEMBER 2022

Status:
PLANNING

Drawing Reference: 22-15-P-31	Revision: A
----------------------------------	----------------