


Refer to the following drawings for each plot  
22-15-P-03 to 09 - PLOT 01  
22-15-P-10 to 16 - PLOT 02  
22-15-P-17 to 23 - PLOT 03 & 04  
22-39-P-03 to 09 - PLOT 05  
22-15-P-24 to 30 - PLOT 06, 07 & 08

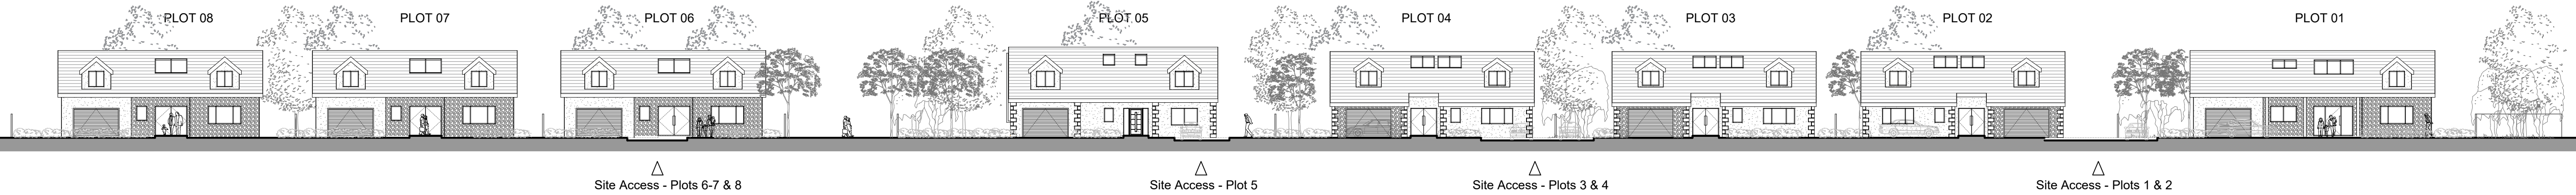

PROPOSED STREET ELEVATION @ 1:250    △



FOX-AD

DRAWING MAYBE SCALED FOR PLANNING PURPOSES ONLY!  
ANY DISCREPANCIES TO BE DRAWN TO THE ATTENTION OF FOX-AD LTD  
© FOX ARCHITECTURAL DESIGN LTD

| Rev. | Date       | Description                         |
|------|------------|-------------------------------------|
| A.   | 2023-02-08 | Amendments to plots 2,3,4 & 5       |
| B.   | 2024-07-23 | External flue pipe added to Plot 05 |
|      |            |                                     |
|      |            |                                     |
|      |            |                                     |
|      |            |                                     |

Client:  
STEVEN TYSON

Project:  
LAND AT NORTH LANE - HAVERIGG - MILLOM

Title:  
PROPOSED STREET ELEVATION

Scale:  
1:250@A1

Date:  
DECEMBER 2022

Status:  
PLANNING

|                                  |                |
|----------------------------------|----------------|
| Drawing Reference:<br>22-15-P-31 | Revision:<br>B |
|----------------------------------|----------------|