



Refer to the following drawings for each plot  
22-15-P-03 to 09 - PLOT 01  
22-15-P-10 to 16 - PLOT 02  
22-15-P-17 to 23 - PLOT 03 & 04  
22-39-P-03 to 09 - PLOT 05  
22-15-P-24 to 30 - PLOT 06, 07 & 08

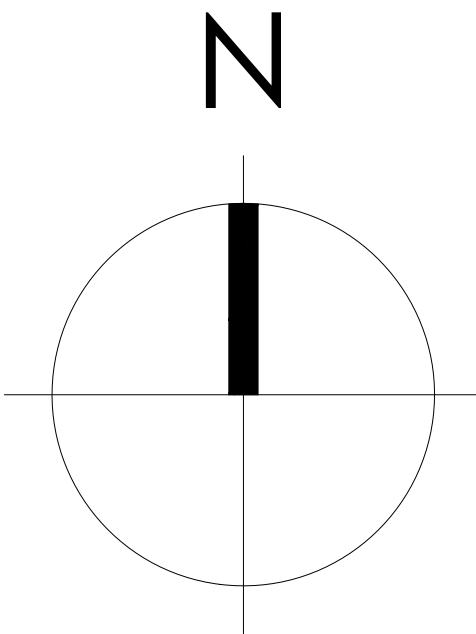

Ordnance Survey (c) Crown Copyright 2022. All rights reserved. Licence number 100022432

PROPOSED SITE PLAN @ 1:500 ▲

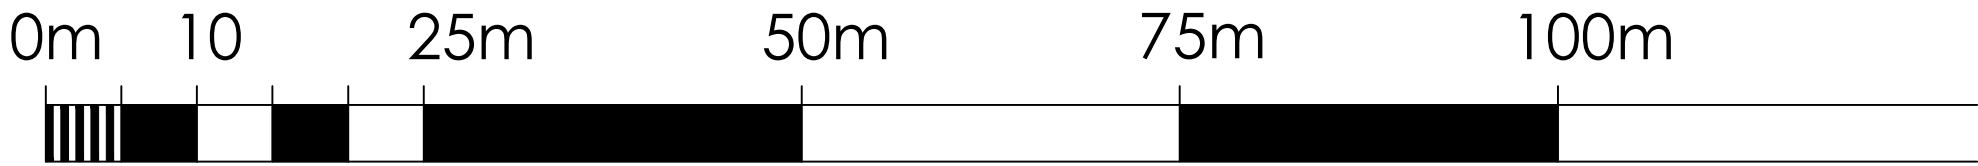

— SITE APPLICATION BOUNDARY

FOX-AD

DRAWING MAYBE SCALED FOR PLANNING PURPOSES ONLY!  
ANY DISCREPANCIES TO BE DRAWN TO THE ATTENTION OF FOX-AD LTD  
© FOX ARCHITECTURAL DESIGN LTD

Rev.	Date	Description
A	2023-02-08	Drawing updated to reflect design proposals for plots 2,3,4 & 5

Client:  
STEVEN TYSON

Project:  
LAND AT NORTH LANE - HAVERIGG - MILLOM

Title:  
PROPOSED SITE PLAN - MASTER

Scale:  
1:500@A1

Date:  
DECEMBER 2022

Status:  
PLANNING

Drawing Reference: 22-15-P-32	Revision: A
----------------------------------	----------------