



Front Elevation
1 : 100




Side Elevation 01
1 : 100

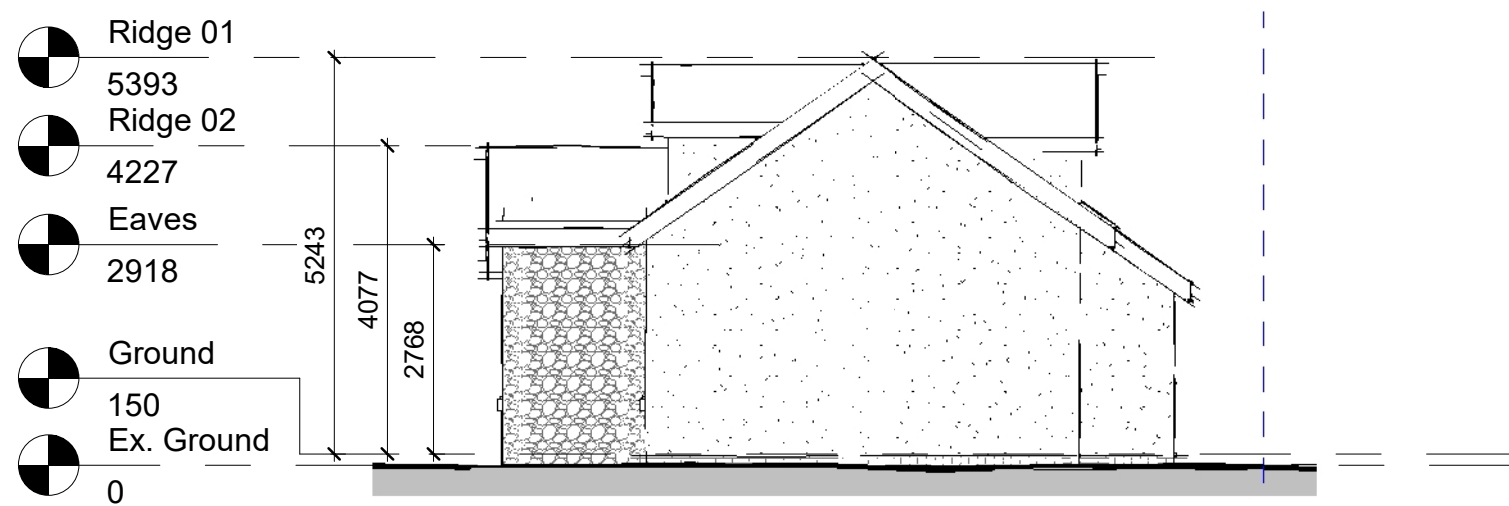

Rear Elevation
1 : 100

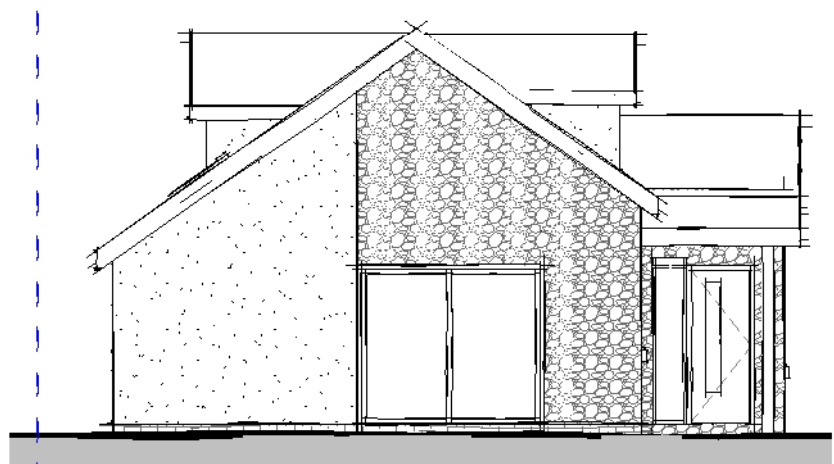

Side Elevation 02
1 : 100

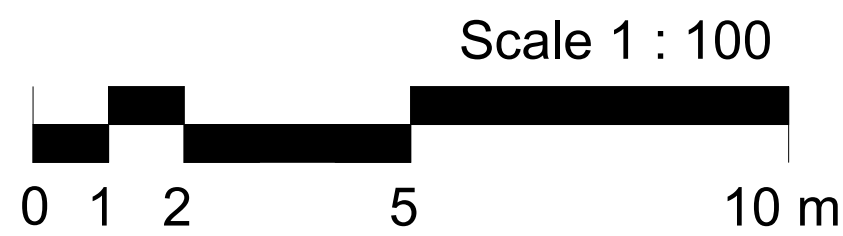

FOX-AD

NOTES:

DRAWING MAYBE SCALED FOR PLANNING PURPOSES ONLY

© FOX ARCHITECTURAL DESIGN LTD

A 22-08-2022 Amended following client comments

Client:	RACHEL SHEARD
Project:	1 RICHMOND GARDENS - HAVERIGG - MILLOM
Title:	ELEVATIONS AS PROPOSED
Scale:	1 : 100at A3
Date:	AUGUST 2022
Status:	PLANNING
Drawing Reference:	22-33-P-05
Revision:	A