

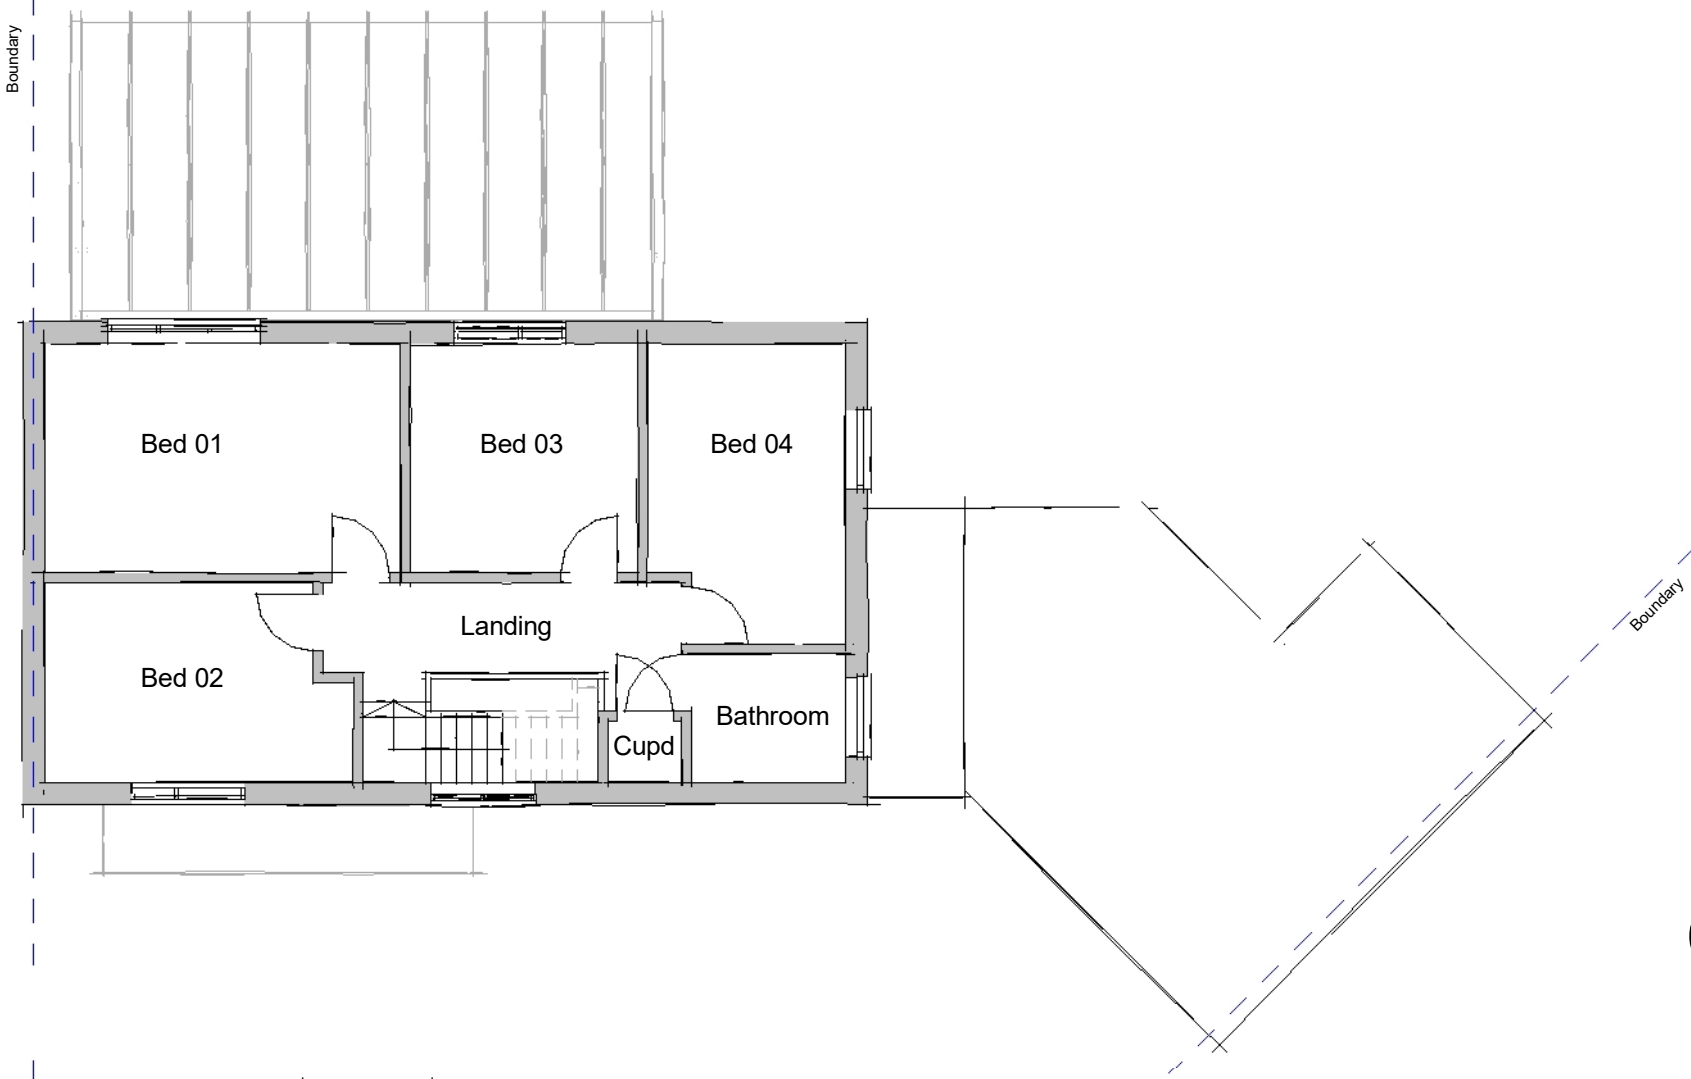



First
1 : 100

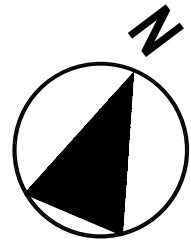

Ground
1 : 100

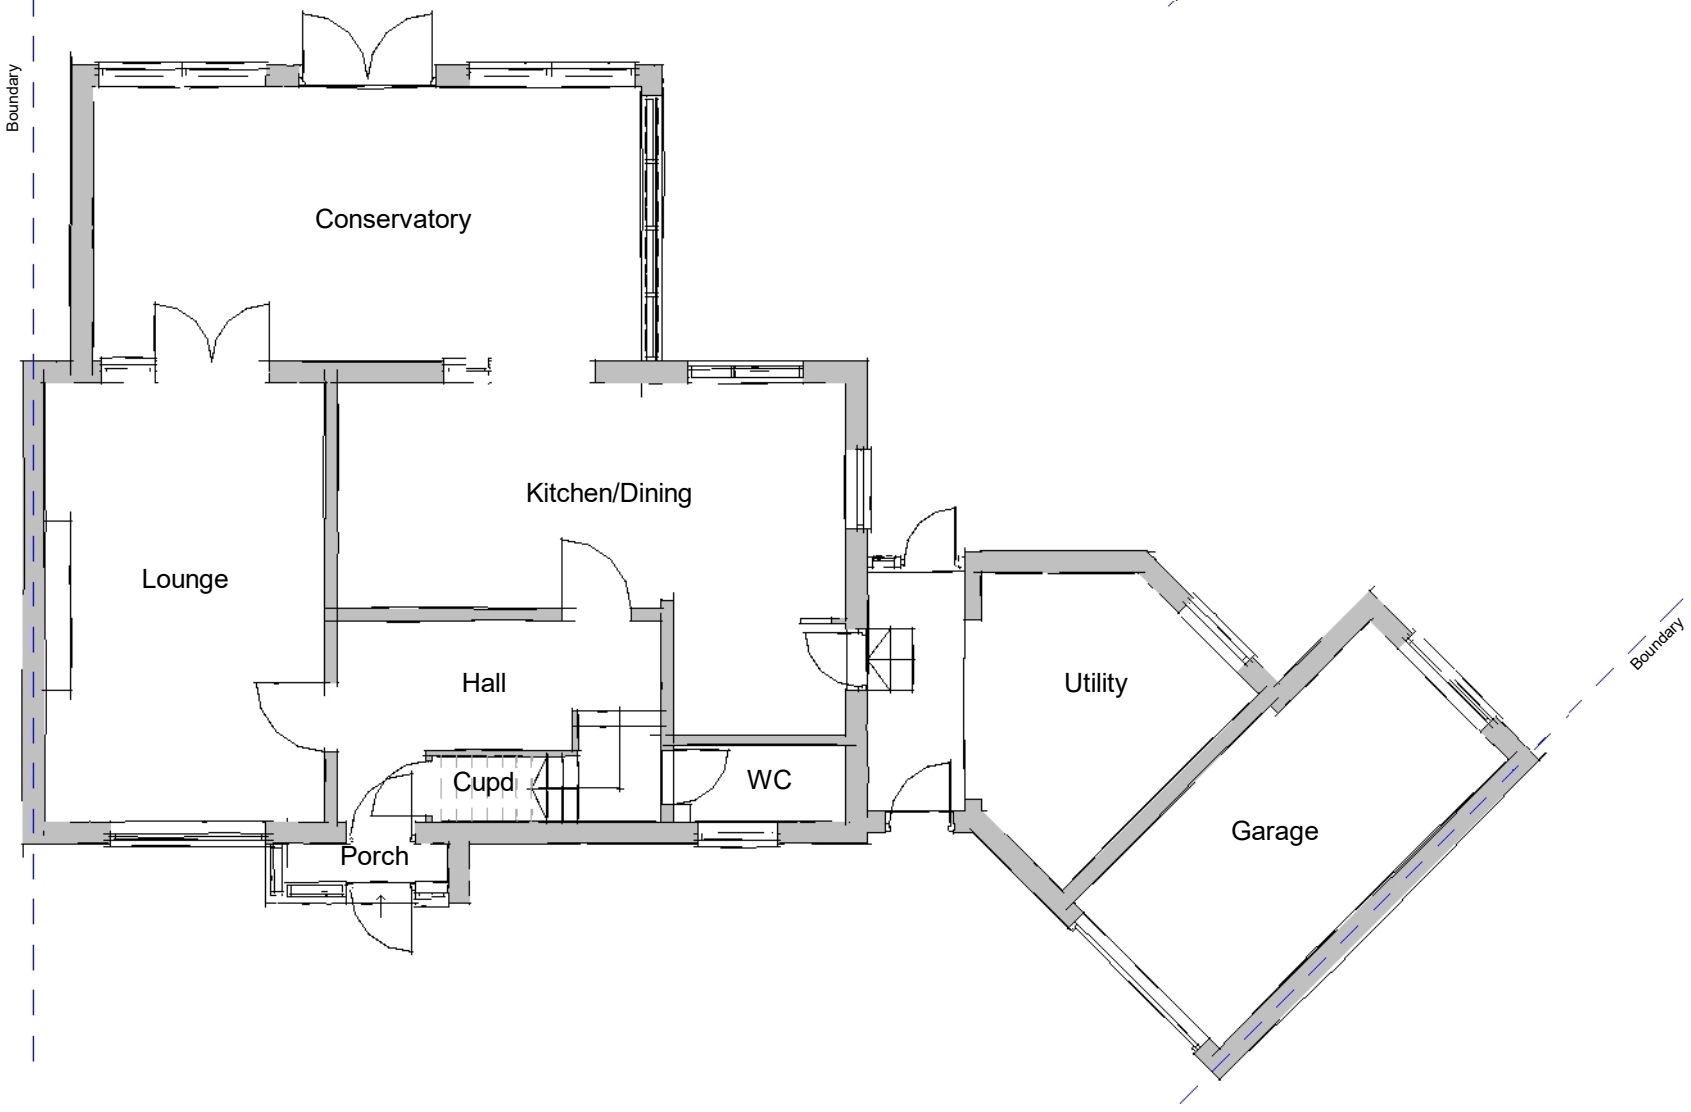

Scale 1 : 100

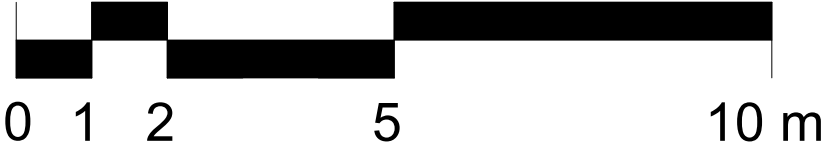

FOX-AD

NOTES:
DRAWING MAYBE SCALED FOR PLANNING PURPOSES ONLY
© FOX ARCHITECTURAL DESIGN LTD

Client: DARRAN & SYLVIE LITT-WILSON	
Project: 14 WASTWATER RISE - SEASCALE	
Title: PLANS AS EXISTING 01	
Scale: 1 : 100 at A3	
Date: AUGUST 2022	
Status: PLANNING	
Drawing Reference: 22-36-P-02	Revision: -