



First
1 : 100

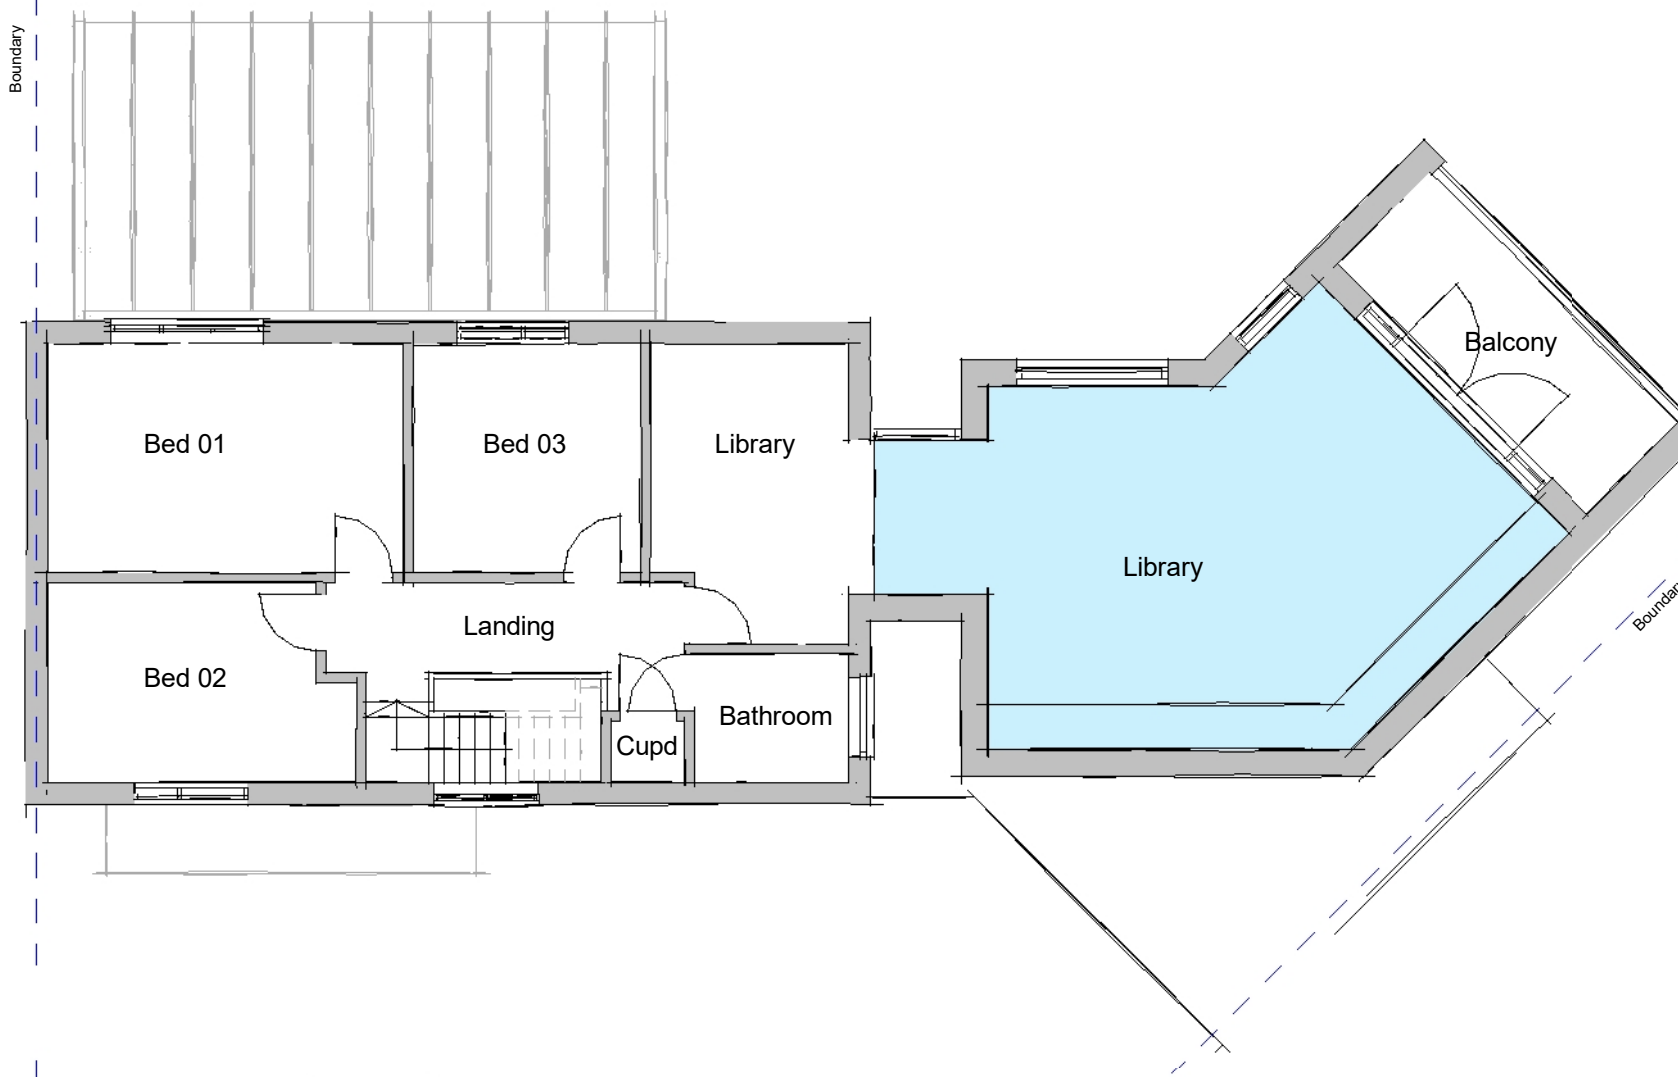

Ground
1 : 100

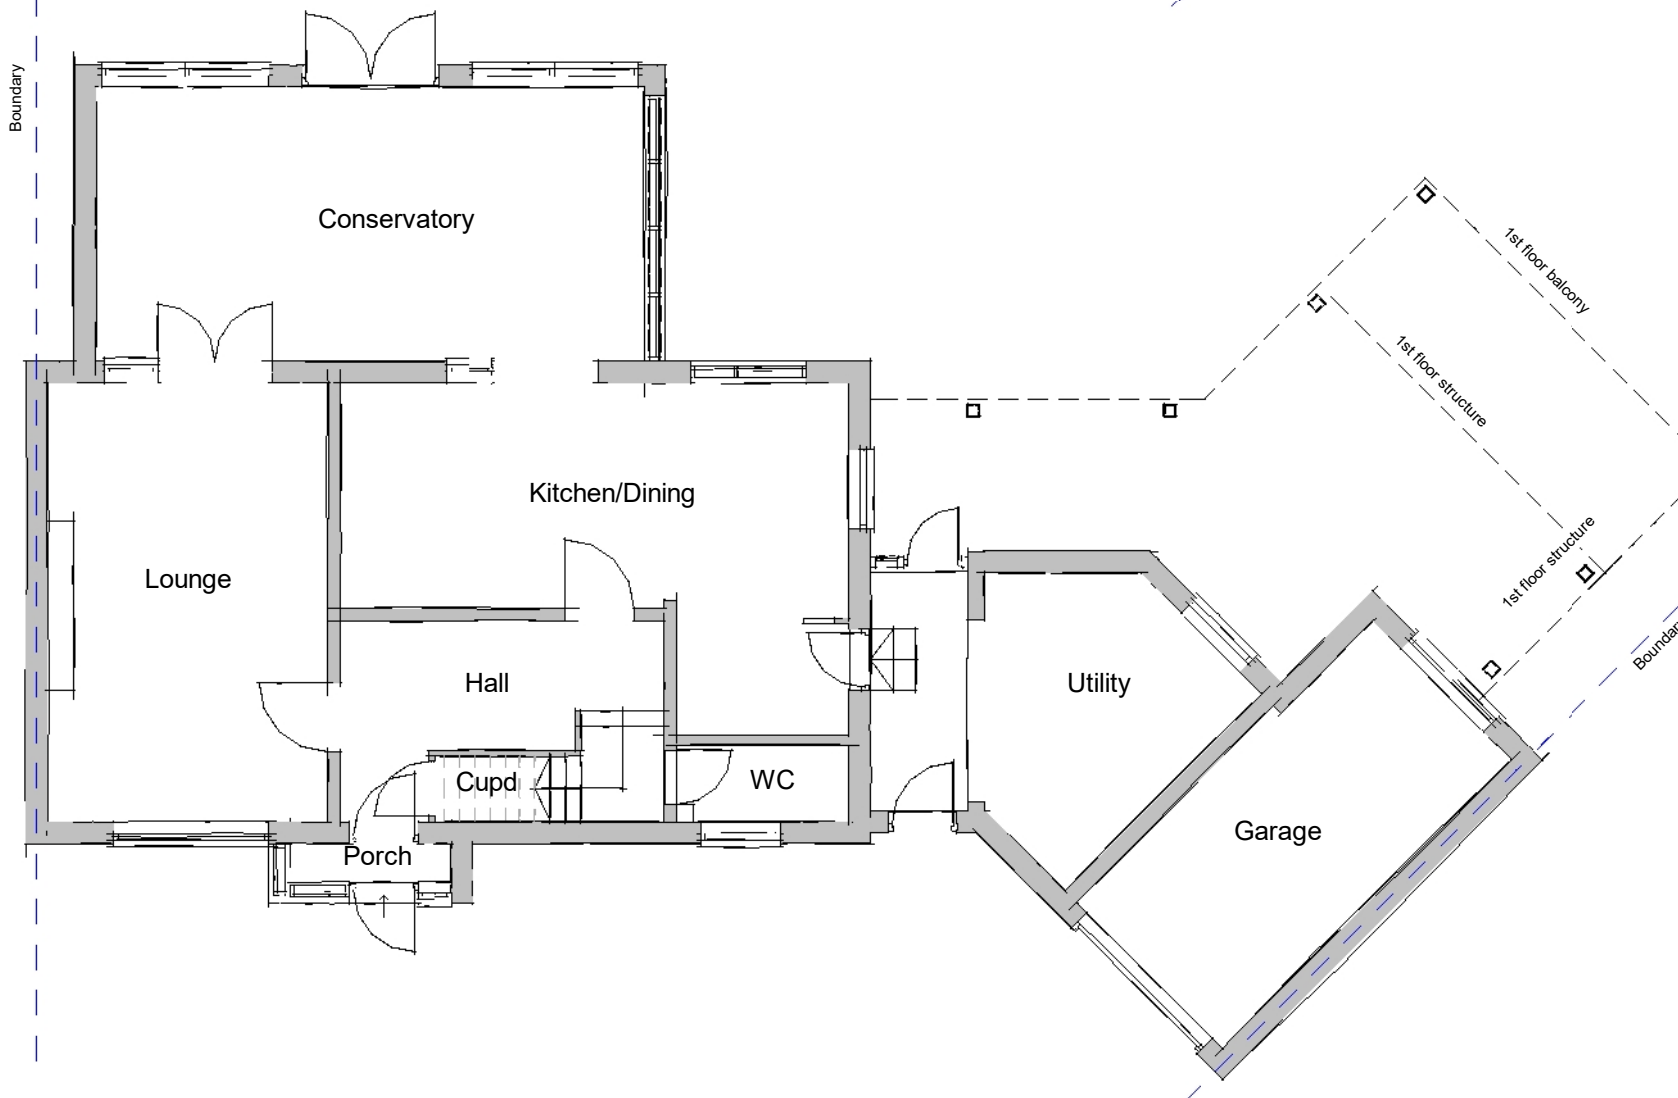

FOX-AD

NOTES:
DRAWING MAYBE SCALED FOR PLANNING PURPOSES ONLY

© FOX ARCHITECTURAL DESIGN LTD

A 2022-08-31 Amended following client comments

Client:
DARRAN & SYLVIE LITT-WILSON

Project:
14 WASTWATER RISE - SEASCALE

Title:
PLANS AS PROPOSED 01

Scale:
1 : 100 at A3

Date:
AUGUST 2022

Status:
PLANNING

Drawing Reference:
22-36-P-06

Revision:
A