






Ordnance Survey (c) Crown Copyright 2022. All rights reserved. Licence number 100022432

△  
LOCATION PLAN @ 1:1250 △

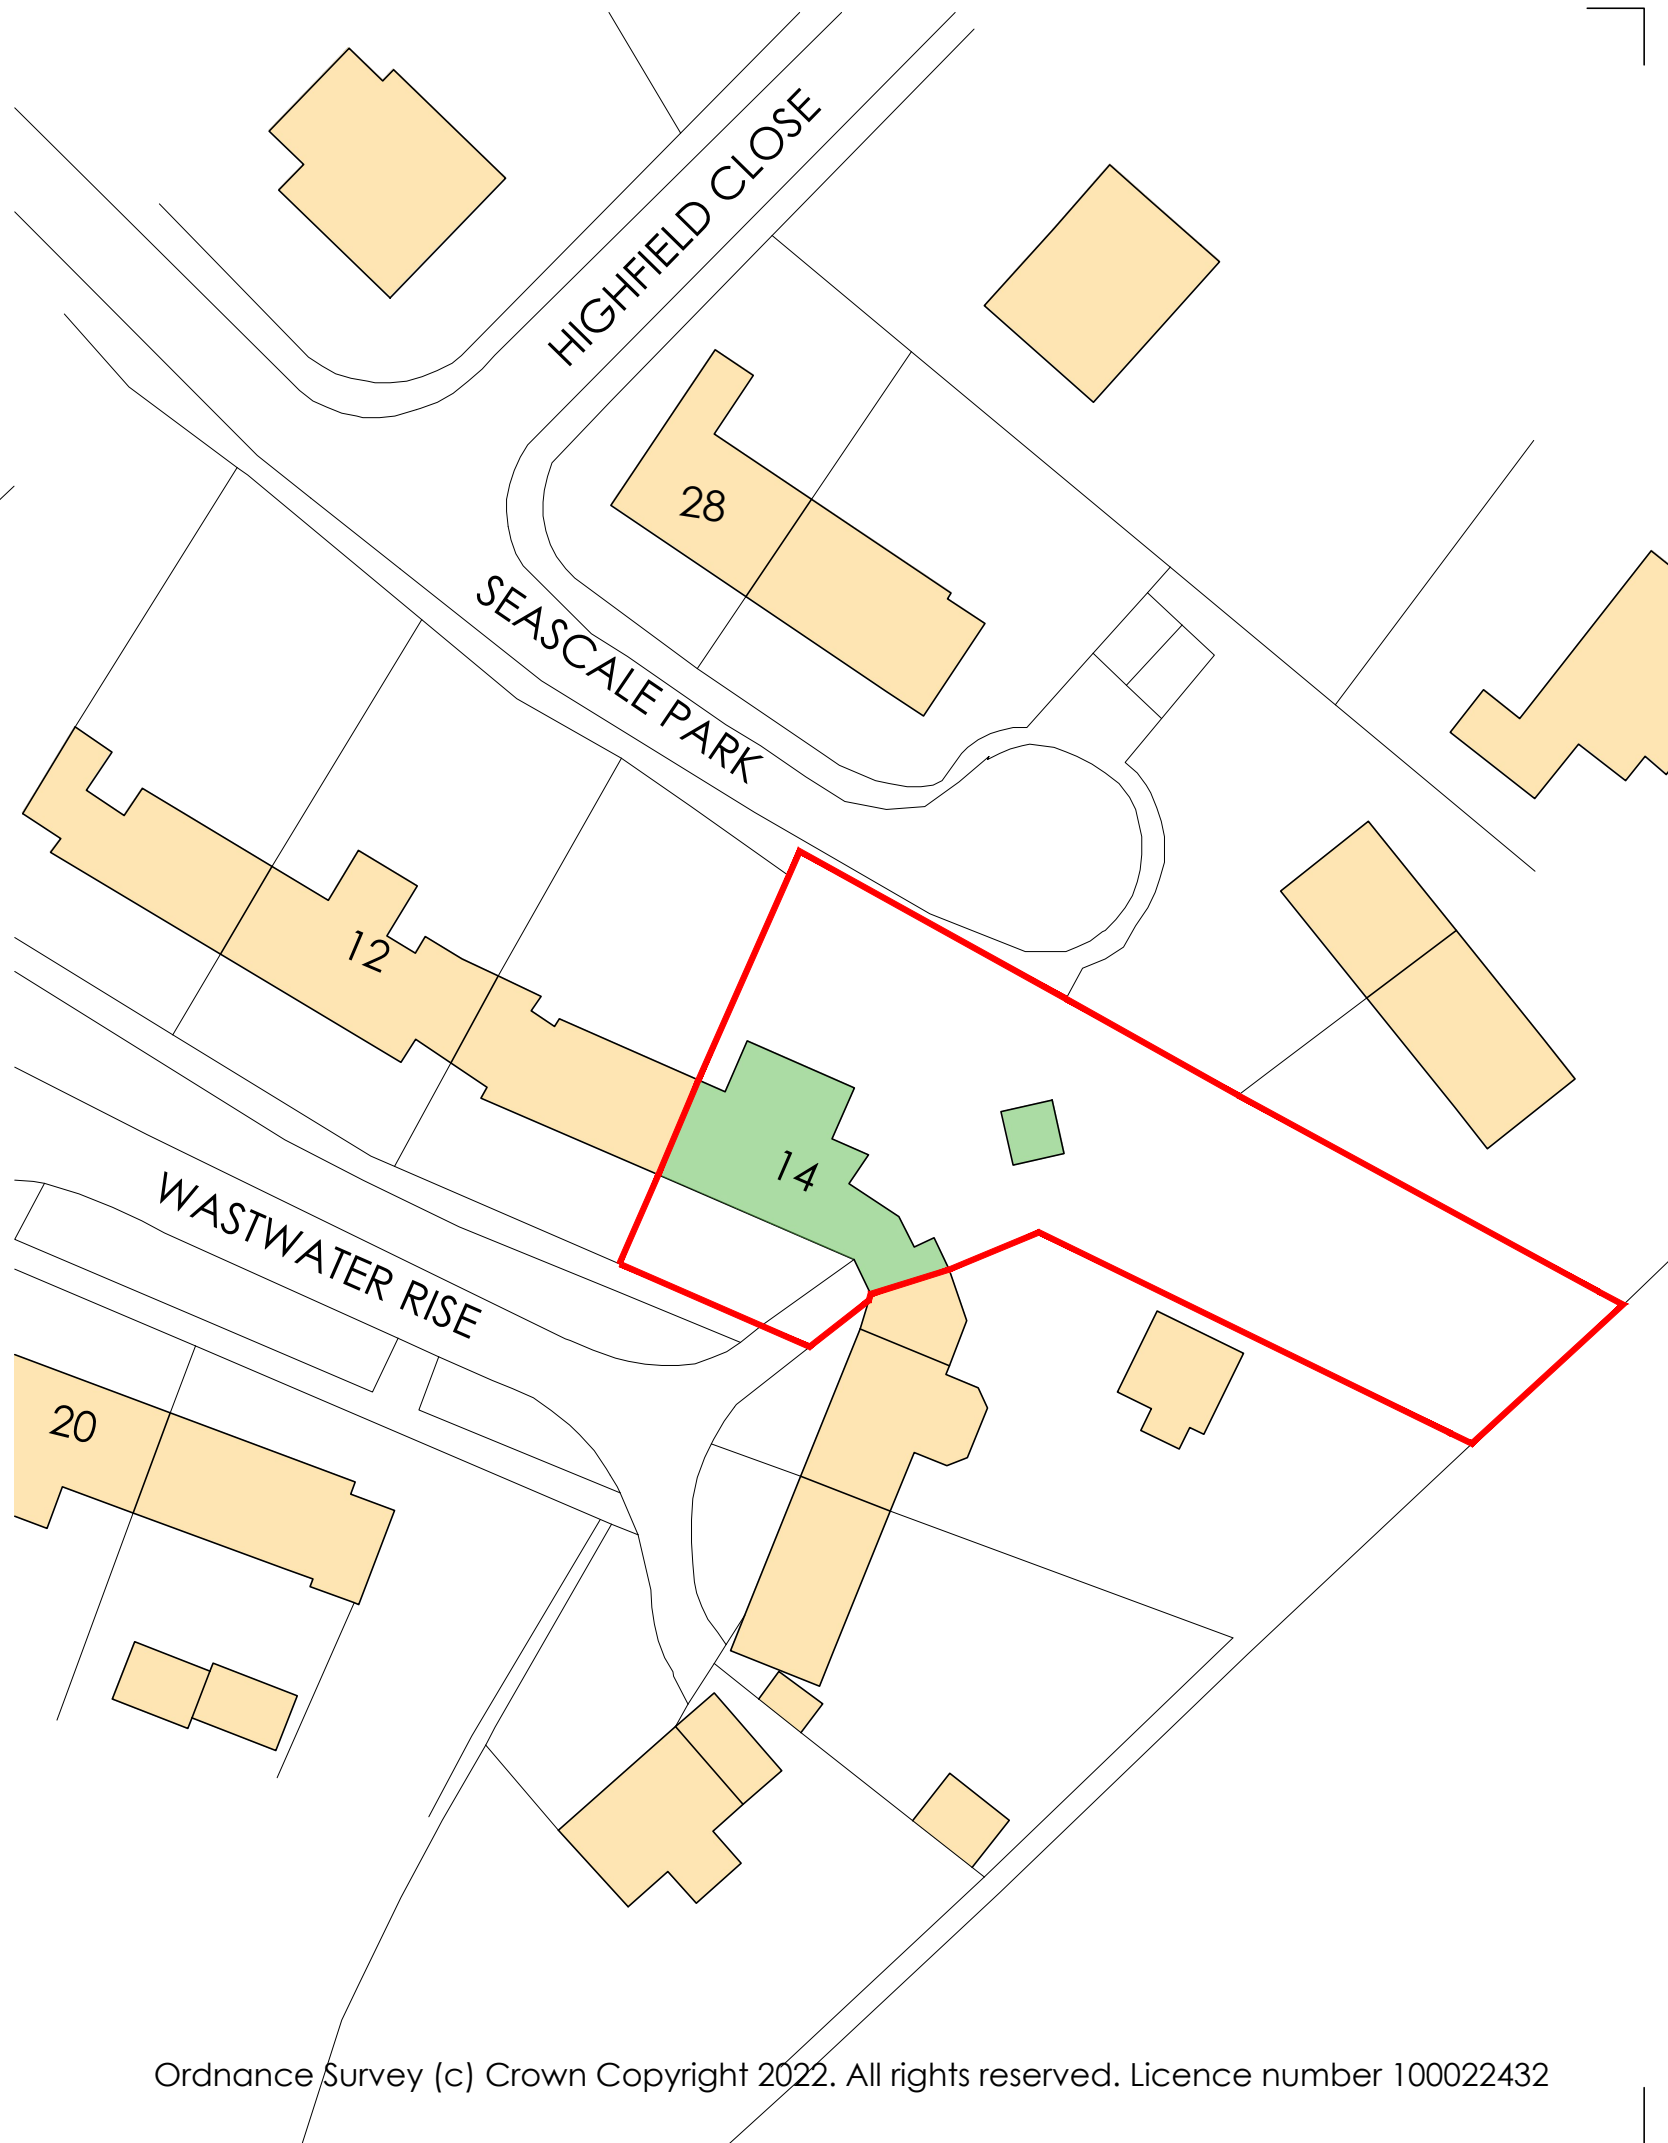

Ordnance Survey (c) Crown Copyright 2022. All rights reserved. Licence number 100022432

BLOCK PLAN @ 1:500 ▷

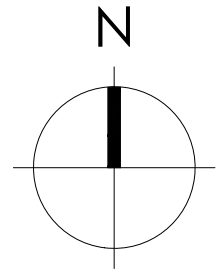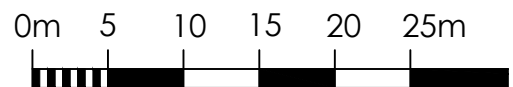

— SITE APPLICATION BOUNDARY

FOX-AD

DRAWING MAYBE SCALED FOR PLANNING PURPOSES ONLY!  
ANY DISCREPANCIES TO BE DRAWN TO THE ATTENTION OF FOX-AD LTD  
© FOX ARCHITECTURAL DESIGN LTD

Rev.	Date	Description
—	—	—
—	—	—
—	—	—
—	—	—
—	—	—
Client: DARRAN & SYLVIE LITT-WILSON		
Project: 14 WASTWATER RISE - SEASCALE		
Title: LOCATION/BLOCK PLAN		
Scale: 1:1250/500@A3		
Date: AUGUST 2022		
Status: PLANNING		
Drawing Reference: 22-36-P-L		Revision: —