




Ground
1 : 100

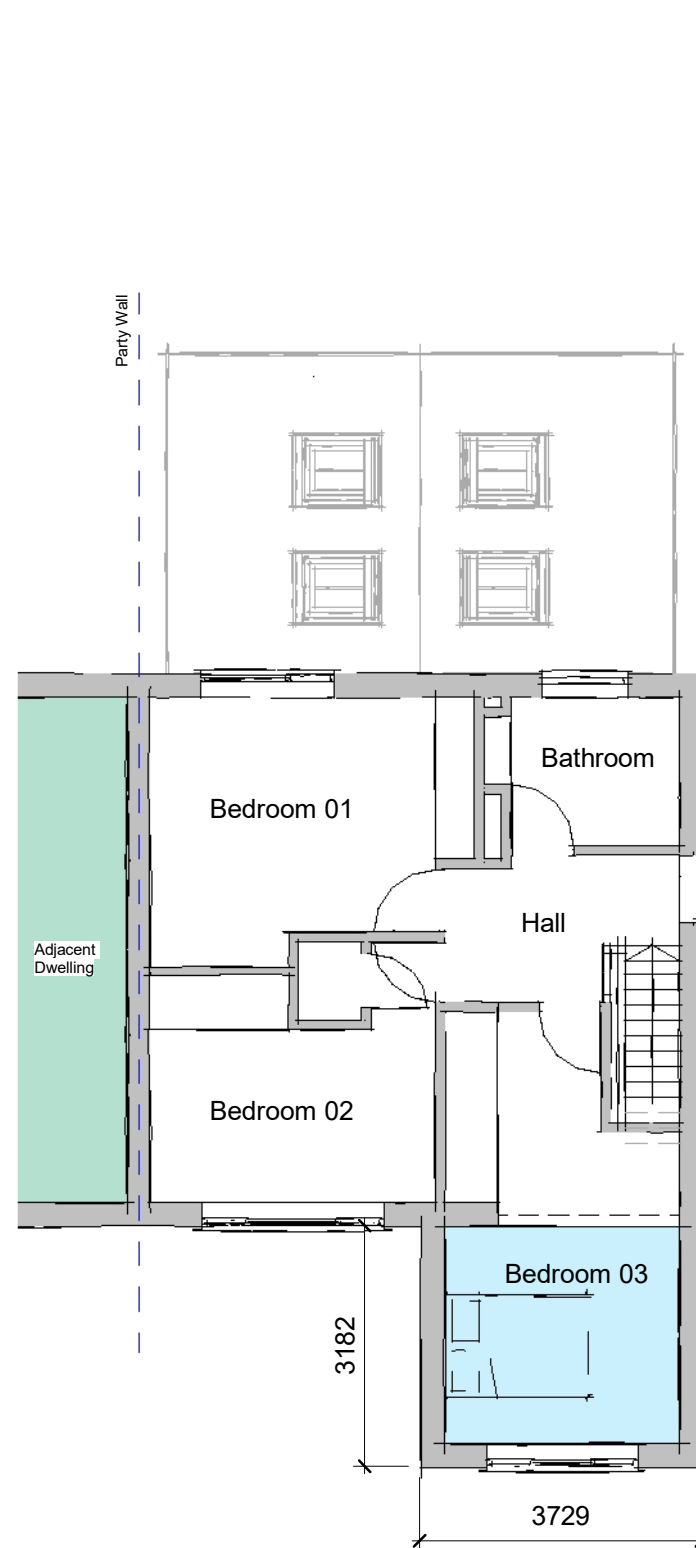

First
1 : 100

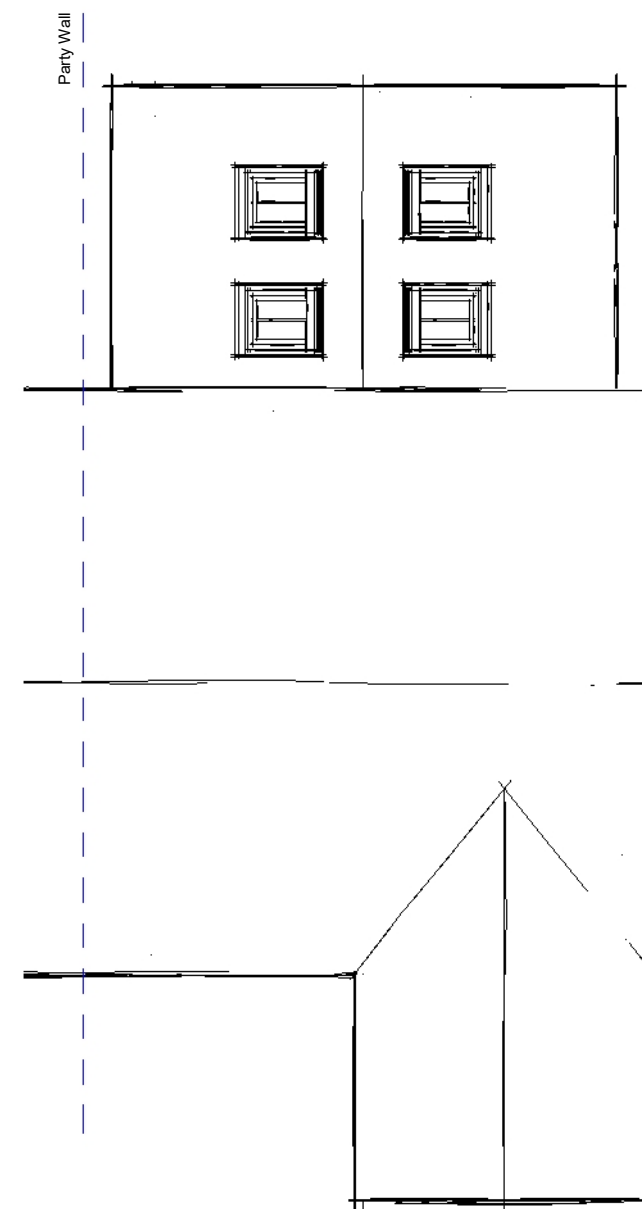

Roof
1 : 100

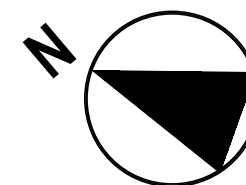

FOX-AD

NOTES:

DRAWING MAYBE SCALED FOR PLANNING PURPOSES ONLY

© FOX ARCHITECTURAL DESIGN LTD

Client:	RACHEL FALLOWS
Project:	43 PANNATT HILL - MILLOM
Title:	PLANS AS PROPOSED
Scale:	1 : 100 at A3
Date:	OCTOBER 2022
Status:	PLANNING
Drawing Reference:	22-42-P-05
Revision:	

Scale 1 : 100

