


This drawing is to be read in conjunction with all related drawings. All dimensions must be checked and verified on site before commencing any work or producing shop drawings. The originator should be notified immediately of any discrepancy. This drawing is copyright and remains the property of Architects Plus.



- Site - subject of the application
- Adjoining land - same owner as subject site

# Location Plan

## Woodhouse - Residential Development

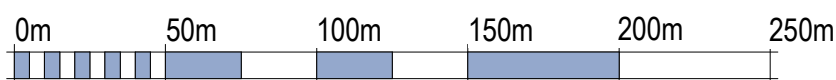

VISUAL SCALE 1:2500 @ A3

rev	description	date	drawn
	RIBA stage	suitability	
3	Developed Design	PL - Planning	

# ARCHITECTS PLUS

project  
Woodhouse - Residential Development

client  
Thomas Armstrong

drawing  
Location Plan

drawn by	created on	plot date / time
AB	21/06/2022	22/08/2022 17:05:15

scale @ A3  
As indicated

computer file  
C:\Users\Afshin\Architects Plus (UK) Ltd\Drive\ - Documents\Jobs\22016 Woodhouse Whitehaven\3 Live Drawings\2 Ravi\01-WIP\22016-APL-02-ZZ-M3-A-FellViewAvenue.rvt

drawing identifier  
22016-PL-001