



This drawing is to be read in conjunction with all related drawings. All dimensions must be checked and verified on site before commencing any work or producing shop drawings. The originator should be notified immediately of any discrepancy. This drawing is copyright and remains the property of Architects Plus.

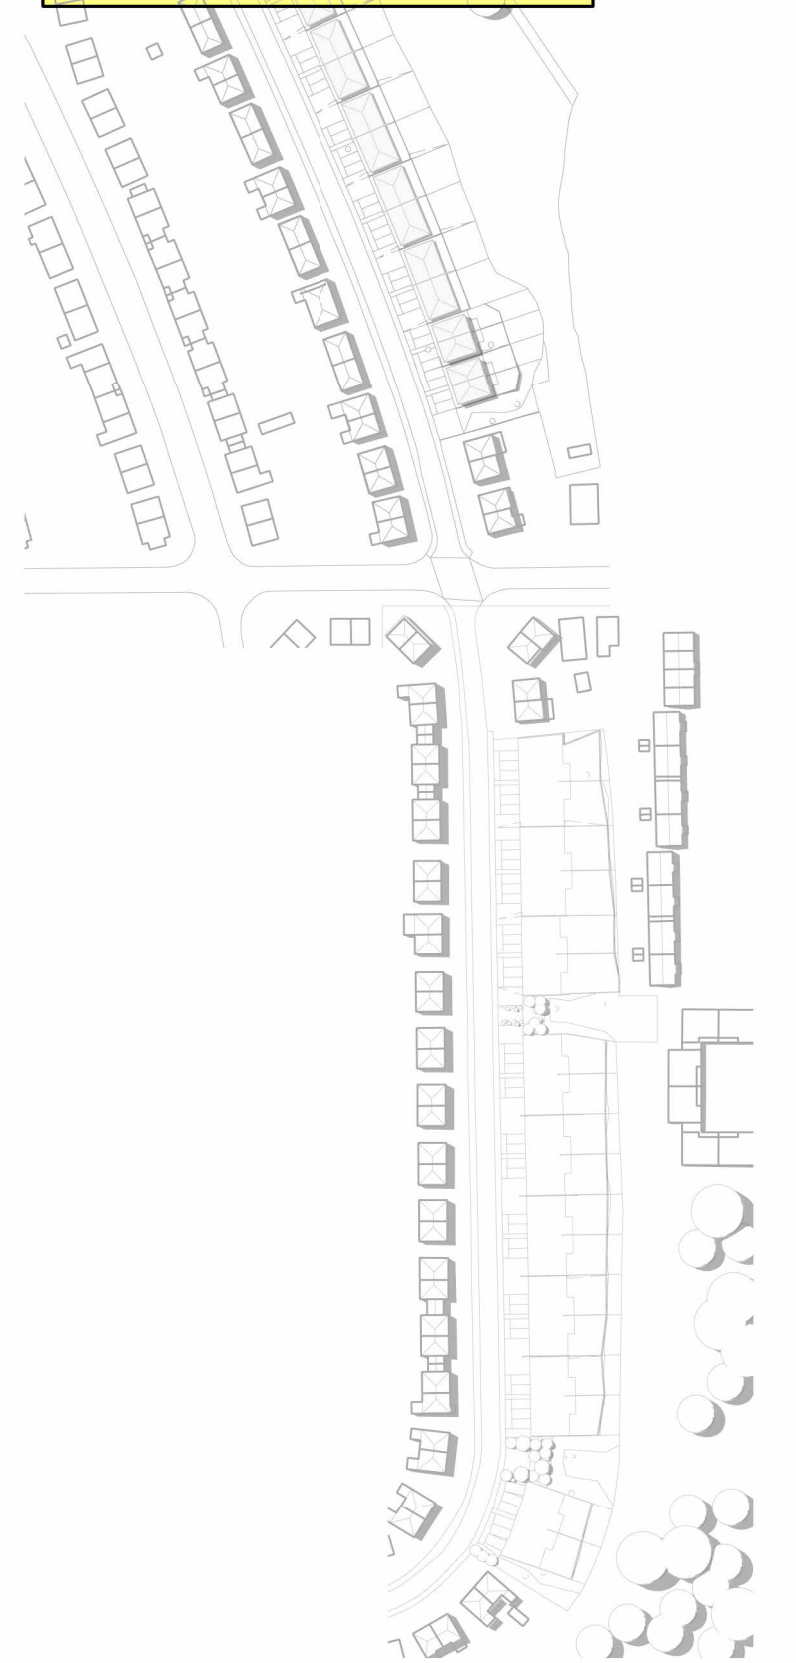


Reference

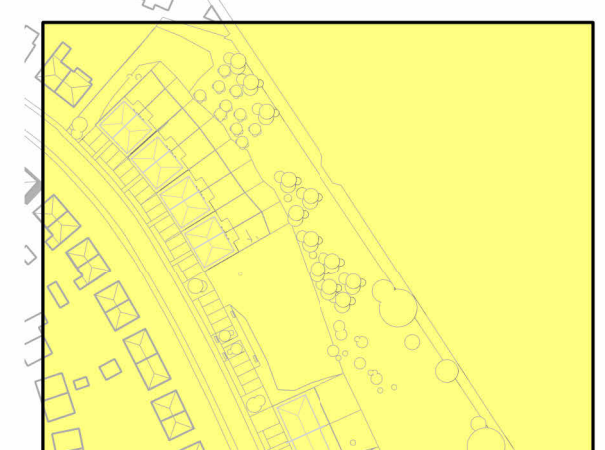

Fell View Avenue - Proposed Site / Block Plan 1

Woodhouse - Residential Development

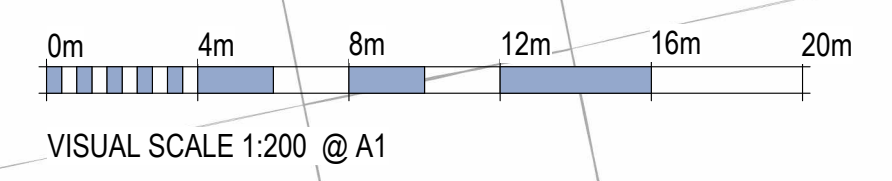

revision	description	date	drawn	approved
E	Amendments following recent discussions including extent of surface materials amended.	27/09/2023	AB	BG
D	Amendments following recent levels assessment.	26/06/2023	AB	BD
C	Amendments following comments from Structural Engineer.	06/02/2023	AB	BG
B	Amendments following value engineering discussions.	24/11/2022	AB	BG
A	Value engineering amendments including reduced and omitted hardstanding / footpaths, and omission of external steps.	20/09/2022	AB	BG

RIBA stage: 5 - Construction
Status: PL - Planning

ARCHITECTS PLUS

Project: Woodhouse - Residential Development

Client name: Thomas Armstrong

Drawing: Fell View Avenue - Proposed Site / Block Plan 1

Drawn by: AB	Date: 09/08/2022	Plot date / time: 27/09/2023 16:39:14
Scale: @ A1	As indicated	
Drawing number: 22016-PL-005E	Revision: E	

www.architectsplus.co.uk | e: ap@architectsplus.co.uk | t: 01228 515144
 Victoria Galleries, Victoria Viaduct, Carlisle Cumbria, CA3 8AN
 Architects Plus (UK) Limited - Registered in England no. 4221140