


This drawing is to be read in conjunction with all related drawings. All dimensions must be checked and verified on site before commencing any work or producing shop drawings. The originator should be notified immediately of any discrepancy. This drawing is copyright and remains the property of Architects Plus.

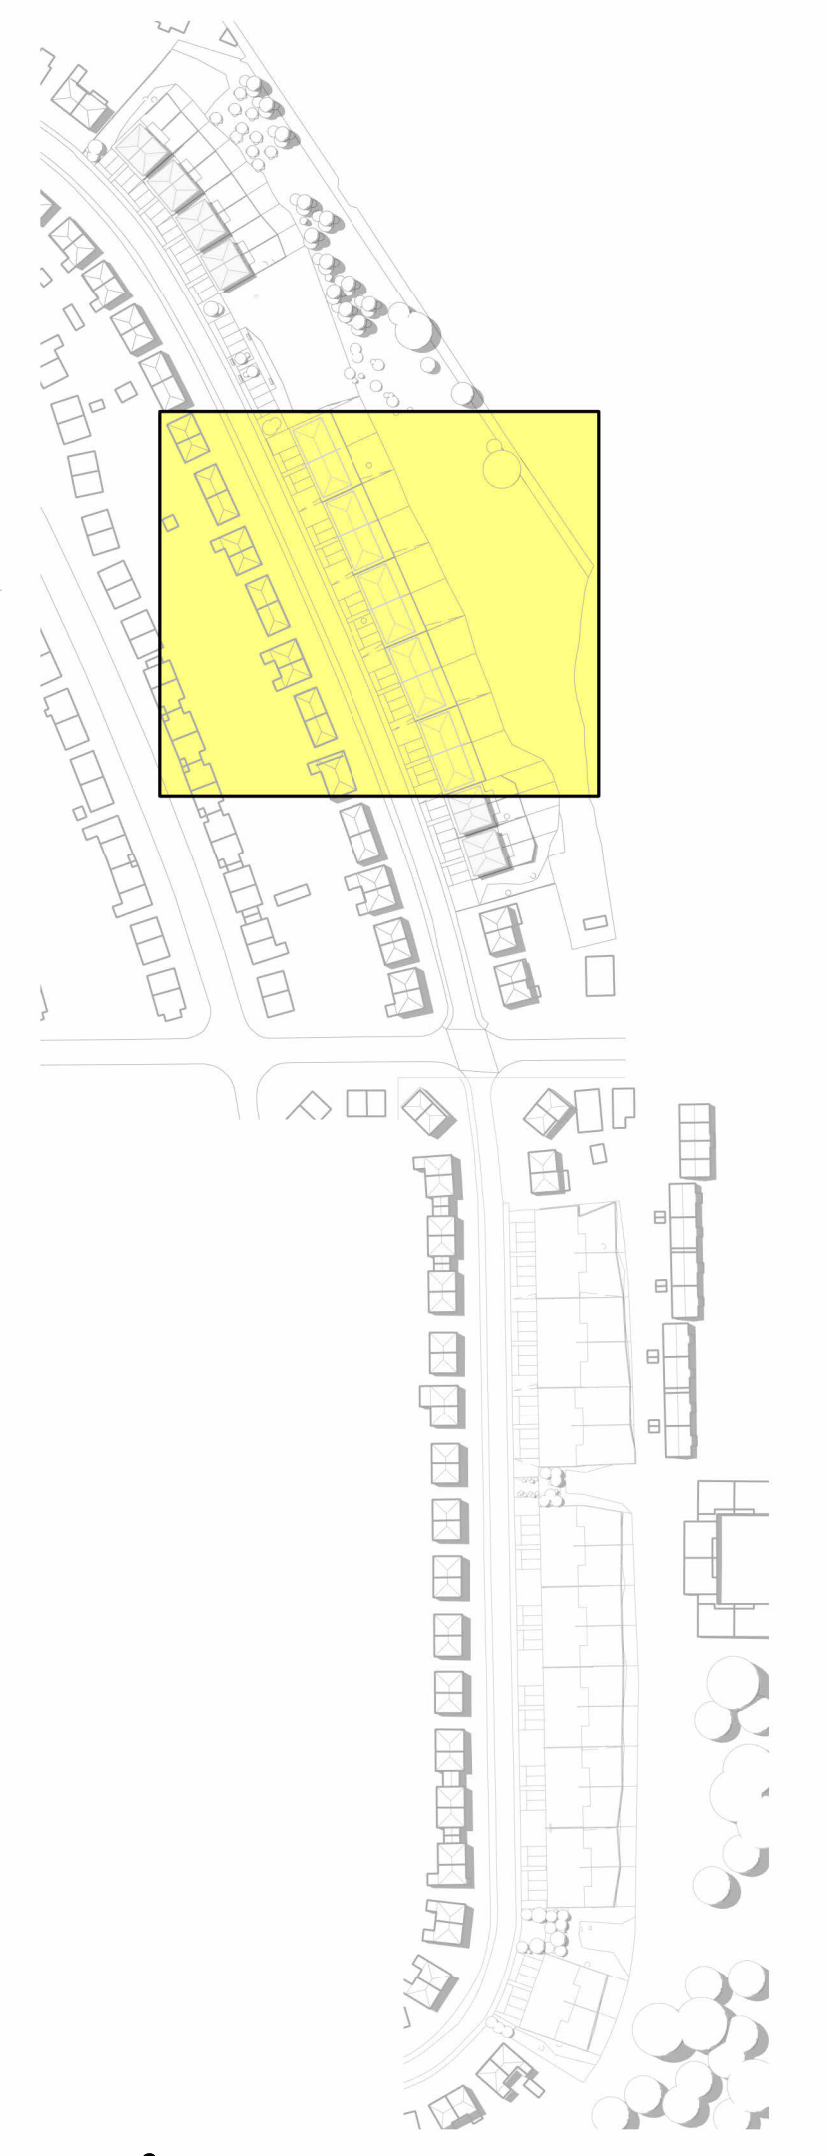


Reference



FLESWICK AVENUE

# Fell View Avenue - Proposed Site / Block Plan 2

## Woodhouse - Residential Development

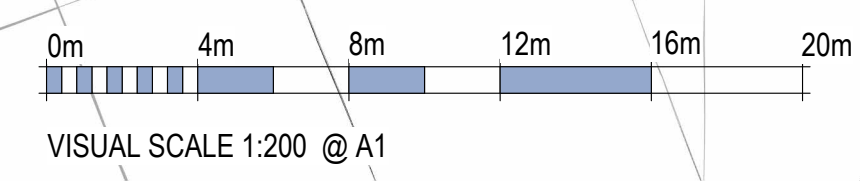

F	Plot levels added.	06/11/2023	AB	BG
E	Amendments following recent discussions including extent of surface materials amended.	27/09/2023	AB	BG
D	Amendments following recent levels assessment.	26/06/2023	AB	BD
C	Amendments following comments from Structural Engineer.	06/02/2023	AB	BG
B	Amendments following value engineering discussions.	24/11/2022	AB	BG
A	Value engineering amendments including reduced and omitted hardstanding / footpaths, and omission of external steps.	20/09/2022	AB	BG

revision	description	date	drawn	approved
RIBA stage		Status		
5 - Construction		PL - Planning		

# ARCHITECTS PLUS

Project  
Woodhouse - Residential Development

Client name  
Thomas Armstrong

Drawing  
Fell View Avenue - Proposed Site / Block Plan 2

Drawn by AB	Date 09/08/2022	Plot date / time 06/11/2023 11:30:00
Scale @ A1 As indicated	<small>           C:\Users\A\Architects Plus (UK) Ltd\Drawings - Documents\Job\22016 Woodhouse Whitehaven\3 Live Drawings\2 Rev\01-WP\22016-APL-02-22-M3-A-FellViewAvenue-11.rvt            Drawing number: 22016-PL-006F            Revision: F         </small>	


[www.architectsplus.co.uk](http://www.architectsplus.co.uk)
 e [ap@architectsplus.co.uk](mailto:ap@architectsplus.co.uk)
 t 01228 515144  
 Victoria Galleries, Victoria Viaduct, Carlisle Cumbria, CA3 8AN  
Architects Plus (UK) Limited - Registered in England no. 4221140