



This drawing is to be read in conjunction with all related drawings. All dimensions must be checked and verified on site before commencing any work or producing shop drawings. The originator should be notified immediately of any discrepancy. This drawing is copyright and remains the property of Architects Plus.

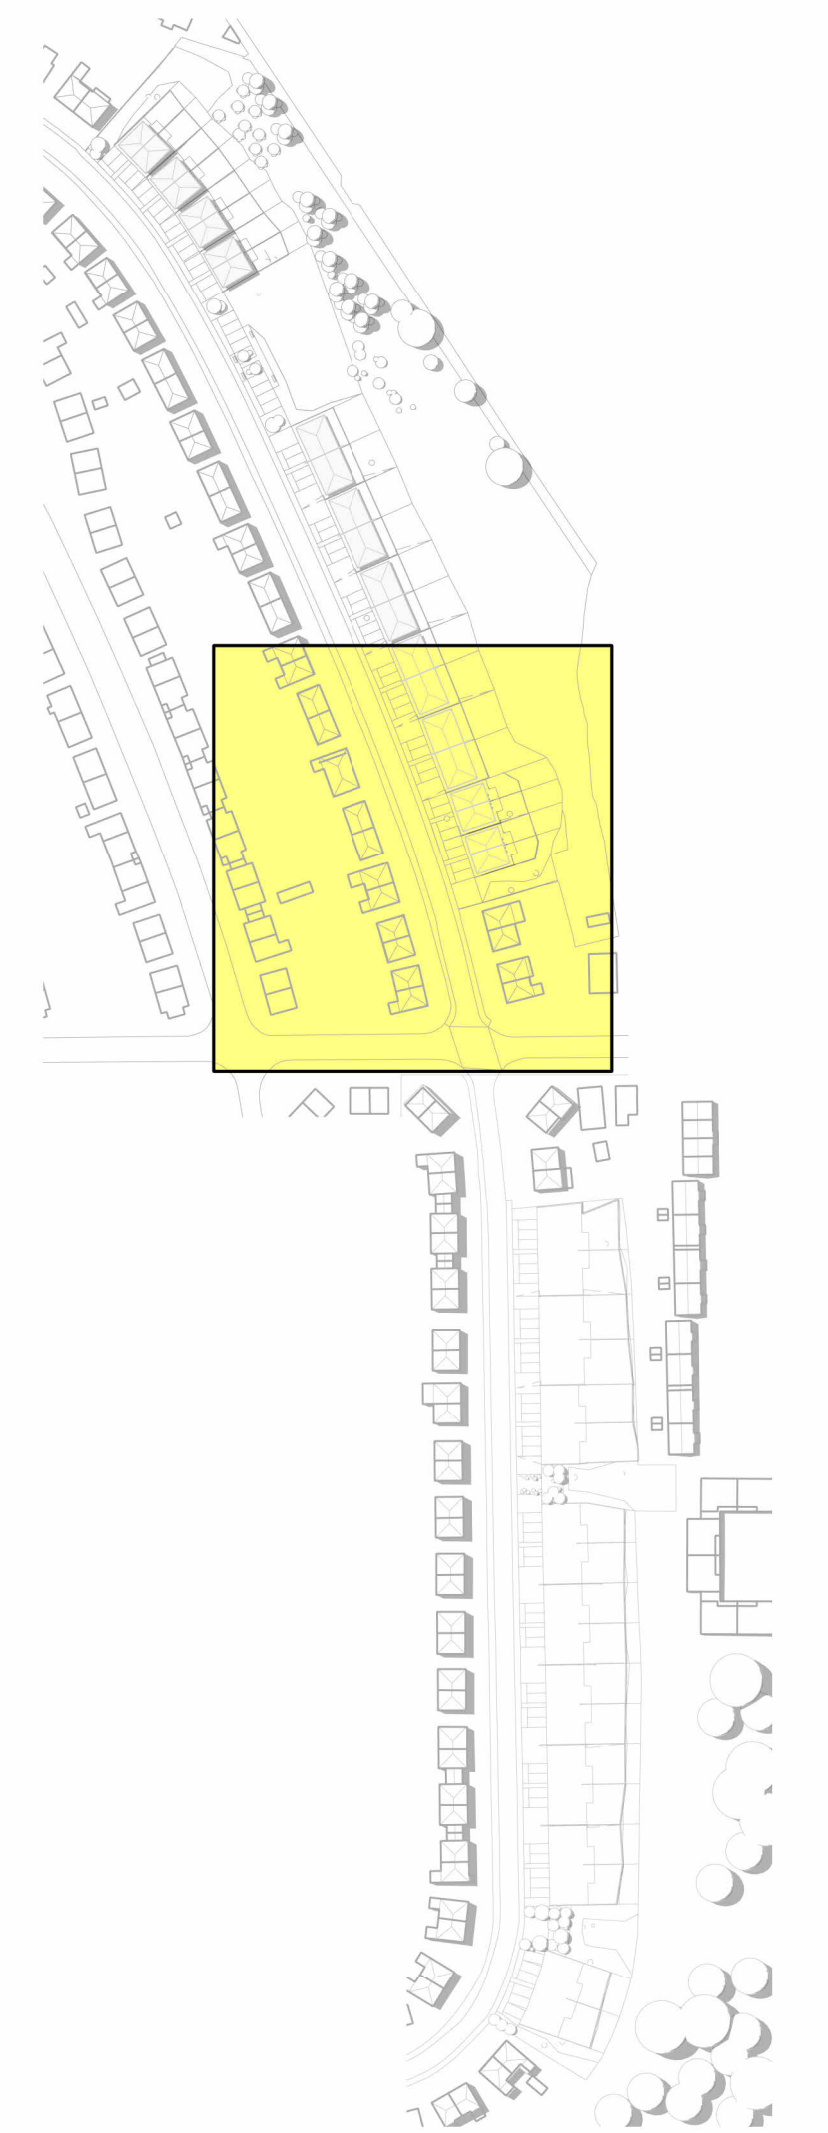

Reference

Fell View Avenue - Proposed Site / Block Plan 3

Woodhouse - Residential Development

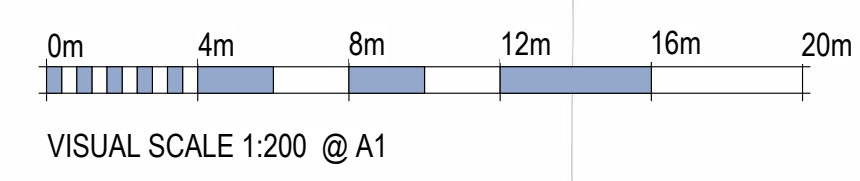

| revision | description | date | drawn | approved |
|----------|--|------------|-------|----------|
| F | Amendments following recent discussions including extent of surface materials amended. | 27/09/2023 | AB | BG |
| E | Amendments following recent levels assessment. | 26/06/2023 | AB | BD |
| D | Amendments following comments from S.E. | 16/02/2023 | AB | BG |
| C | Amendments following comments from Structural Engineer. | 06/02/2023 | AB | BG |
| B | Amendments following value engineering discussions. | 24/11/2022 | AB | BG |
| A | Value engineering amendments including reduced and omitted hardstanding / footpaths, and omission of external steps. | 20/09/2022 | AB | BG |

| RIBA stage | Status |
|------------------|---------------|
| 5 - Construction | PL - Planning |

ARCHITECTS PLUS

Project
Woodhouse - Residential Development

Client name
Thomas Armstrong

Drawing
Fell View Avenue - Proposed Site / Block Plan 3

| Drawn by | Date | Plot date / time |
|----------|------------|---------------------|
| AB | 09/08/2022 | 27/09/2023 16:40:13 |

Scale: @ A1
As indicated
Drawing number: 22016-PL-007F
Revision: F

www.architectsplus.co.uk | e: ap@architectsplus.co.uk | t: 01228 515144
Victoria Galleries, Victoria Viaduct, Carlisle Cumbria, CA3 8AN
Architects Plus (UK) Limited - Registered in England no. 4221140