


This drawing is to be read in conjunction with all related drawings. All dimensions must be checked and verified on site before commencing any work or producing shop drawings. The originator should be notified immediately of any discrepancy. This drawing is copyright and remains the property of Architects Plus.

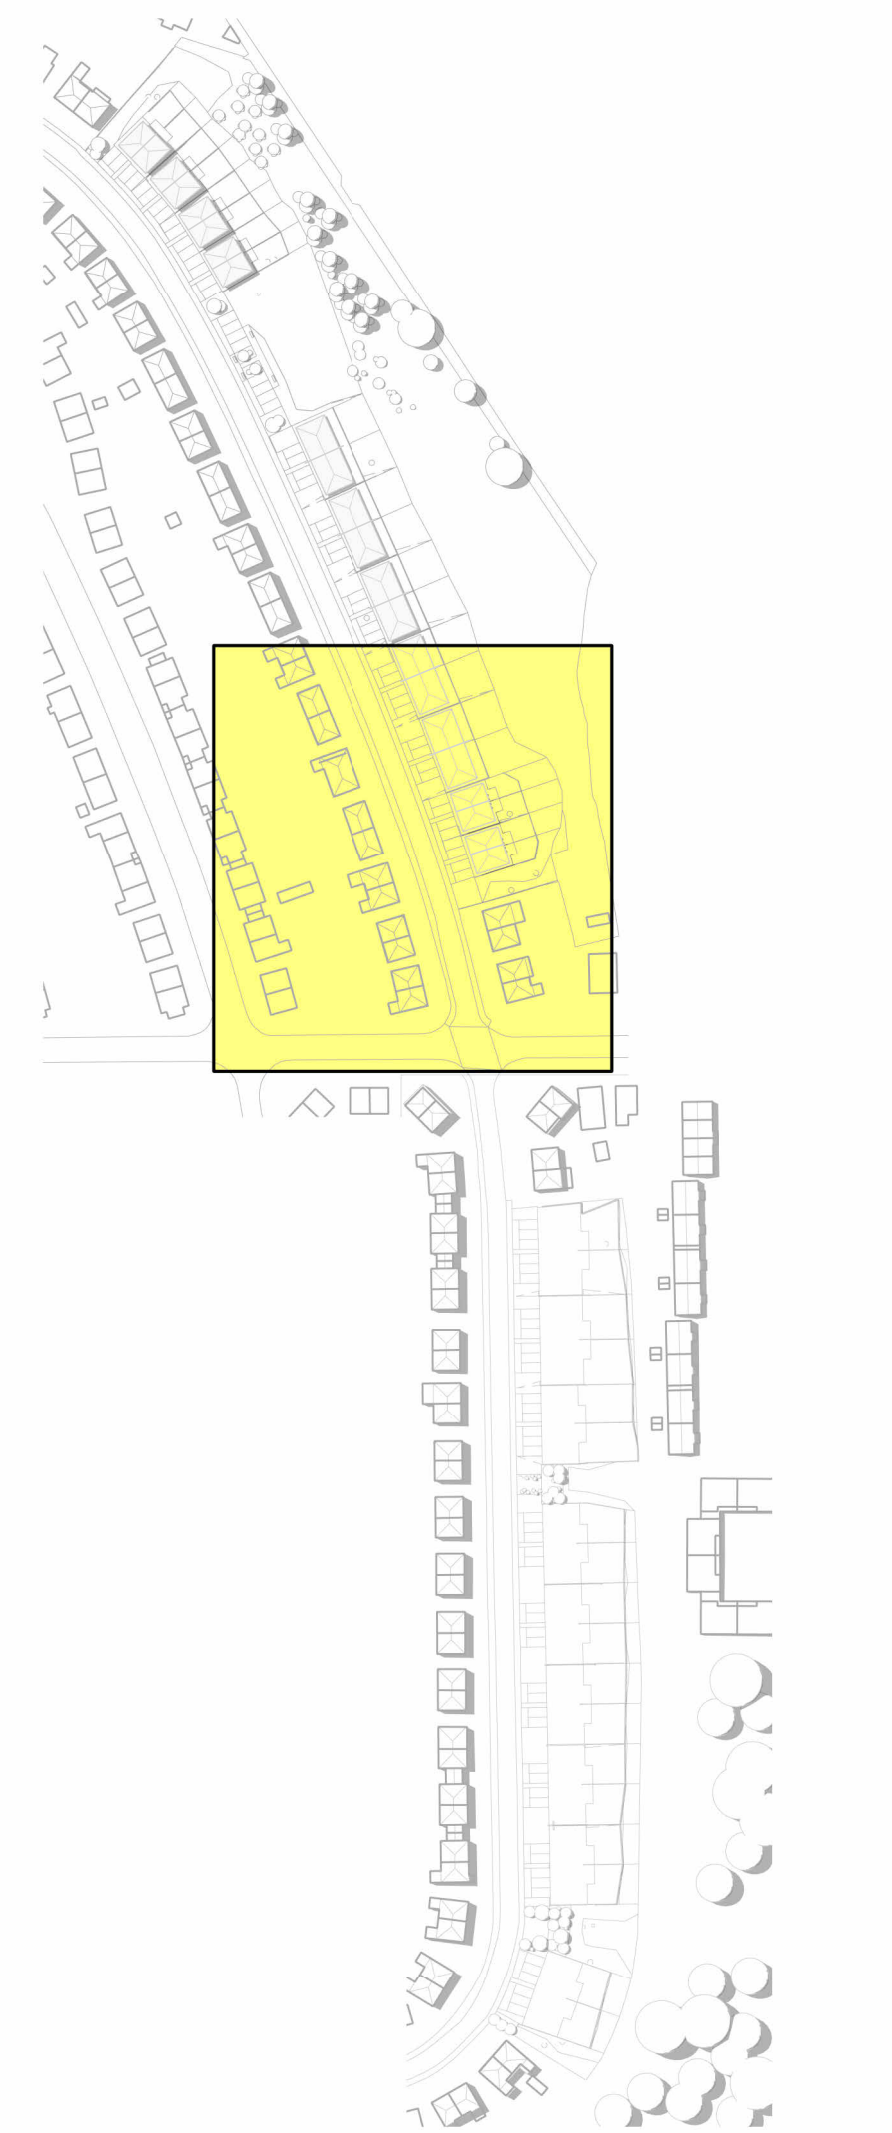

Reference

G	Plot levels added.	06/11/2023	AB	BG
F	Amendments following recent discussions including extent of surface materials amended.	27/09/2023	AB	BG
E	Amendments following recent levels assessment.	26/06/2023	AB	BD
D	Amendments following comments from S.E.	16/02/2023	AB	BG
C	Amendments following comments from Structural Engineer.	06/02/2023	AB	BG
B	Amendments following value engineering discussions.	24/11/2022	AB	BG
A	Value engineering amendments including reduced and omitted hardstanding / footpaths, and omission of external steps.	20/09/2022	AB	BG

revision	description	date	drawn	approved
RIBA stage		Status		
5 - Construction		PL - Planning		

ARCHITECTS PLUS

Project
Woodhouse - Residential Development


Client name
Thomas Armstrong

Drawing
Fell View Avenue - Proposed Site / Block Plan 3

Drawn by	Date	Plot date / time
AB	09/08/2022	06/11/2023 11:30:26
Scale @ A1	As indicated	
As indicated		
Drawing number	Revision	
22016-PL-007G	G	

Fell View Avenue - Proposed Site / Block Plan 3

Woodhouse - Residential Development

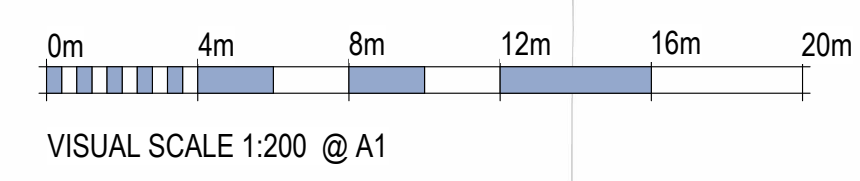

516181