



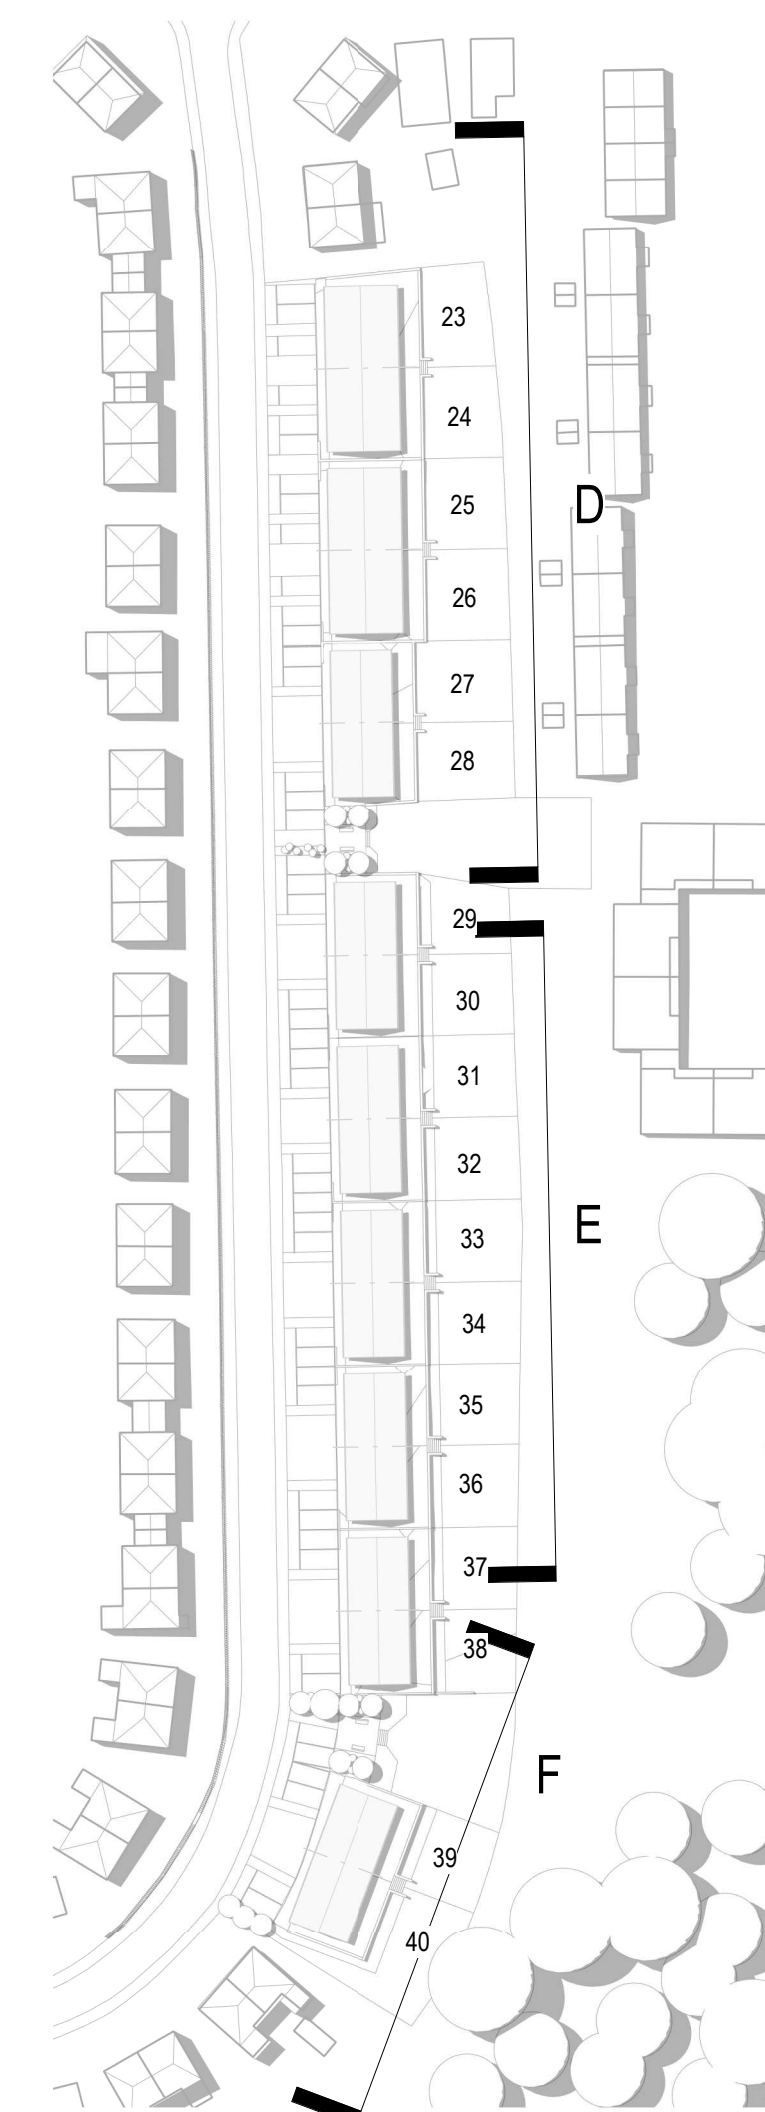

ARCHITECTS
PLUS



Client name
Thomas Armstrong

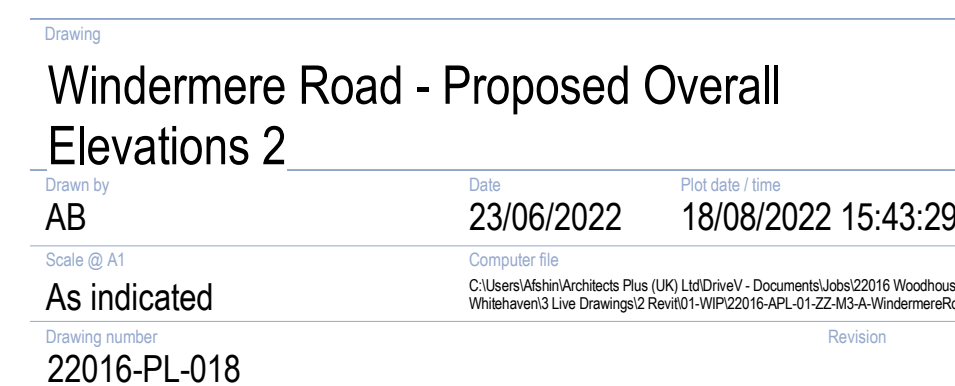

0m 4m 8m 12m 16m 20m

VISUAL SCALE 1:200 @ A1