





Section A-A

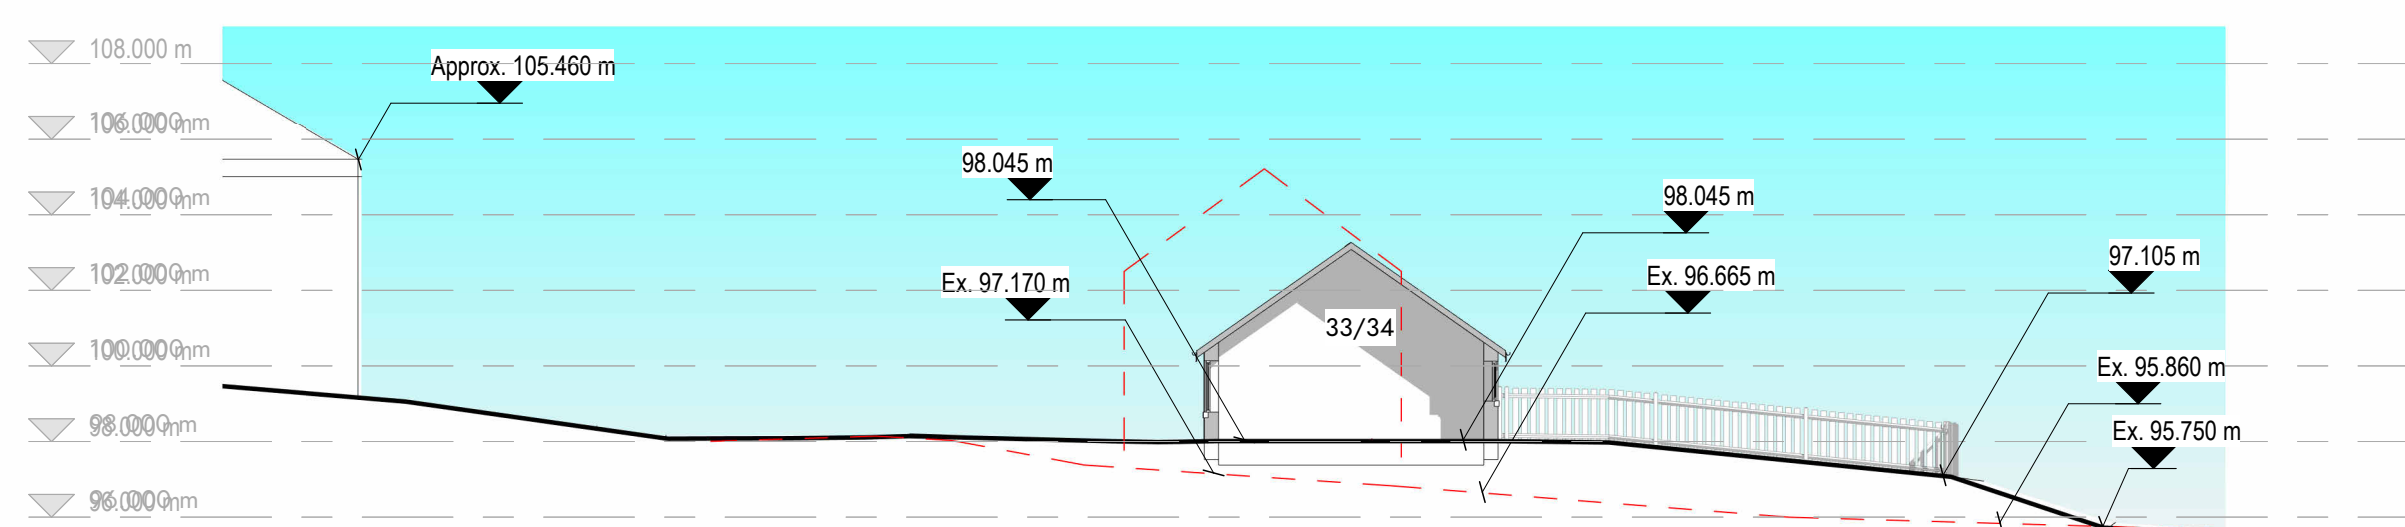

Section B-B

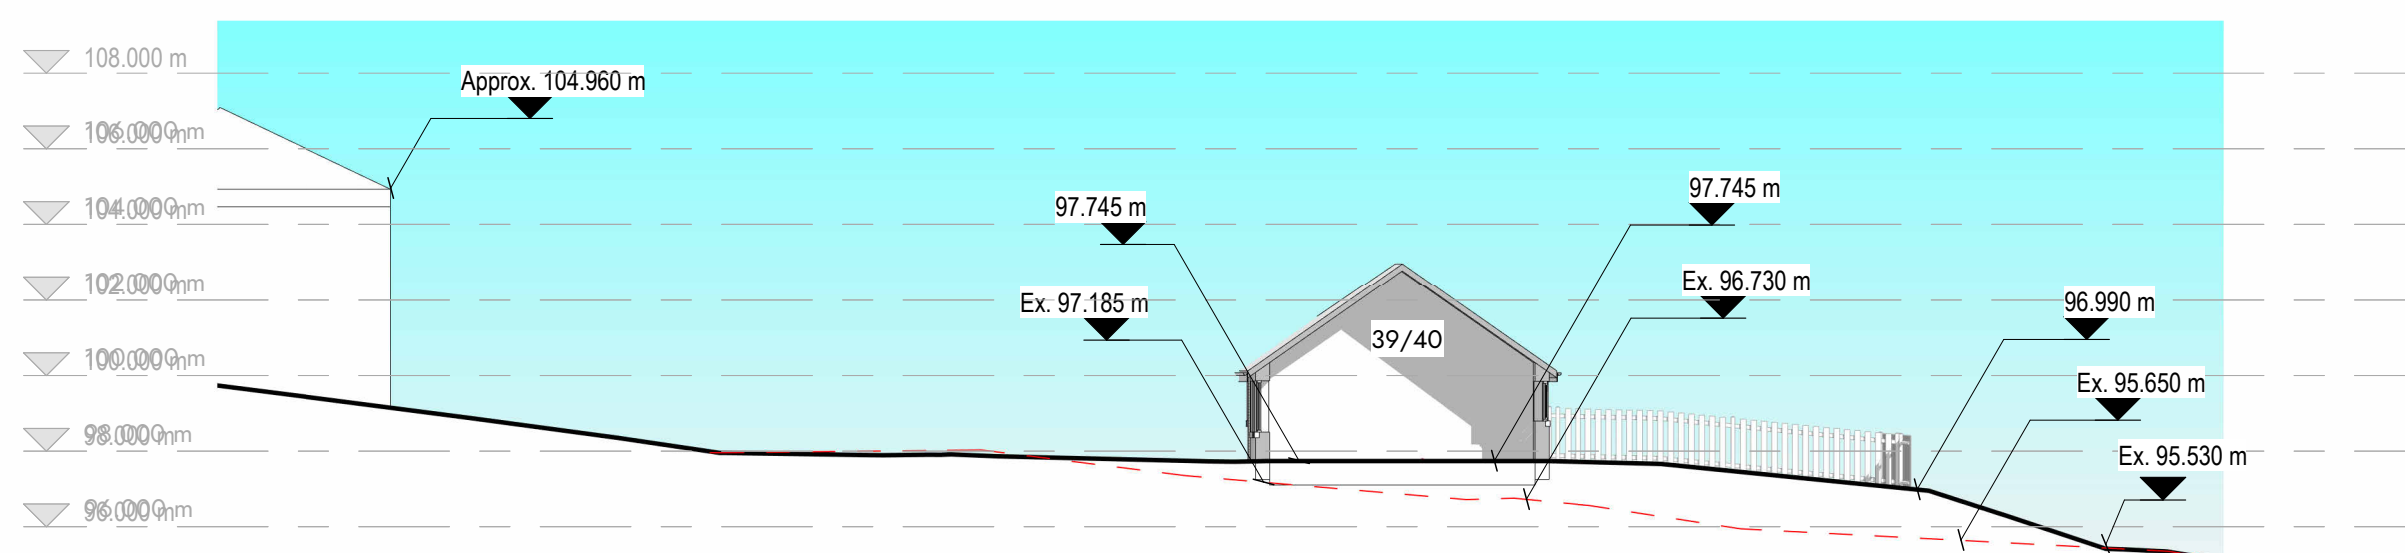

Section C-C

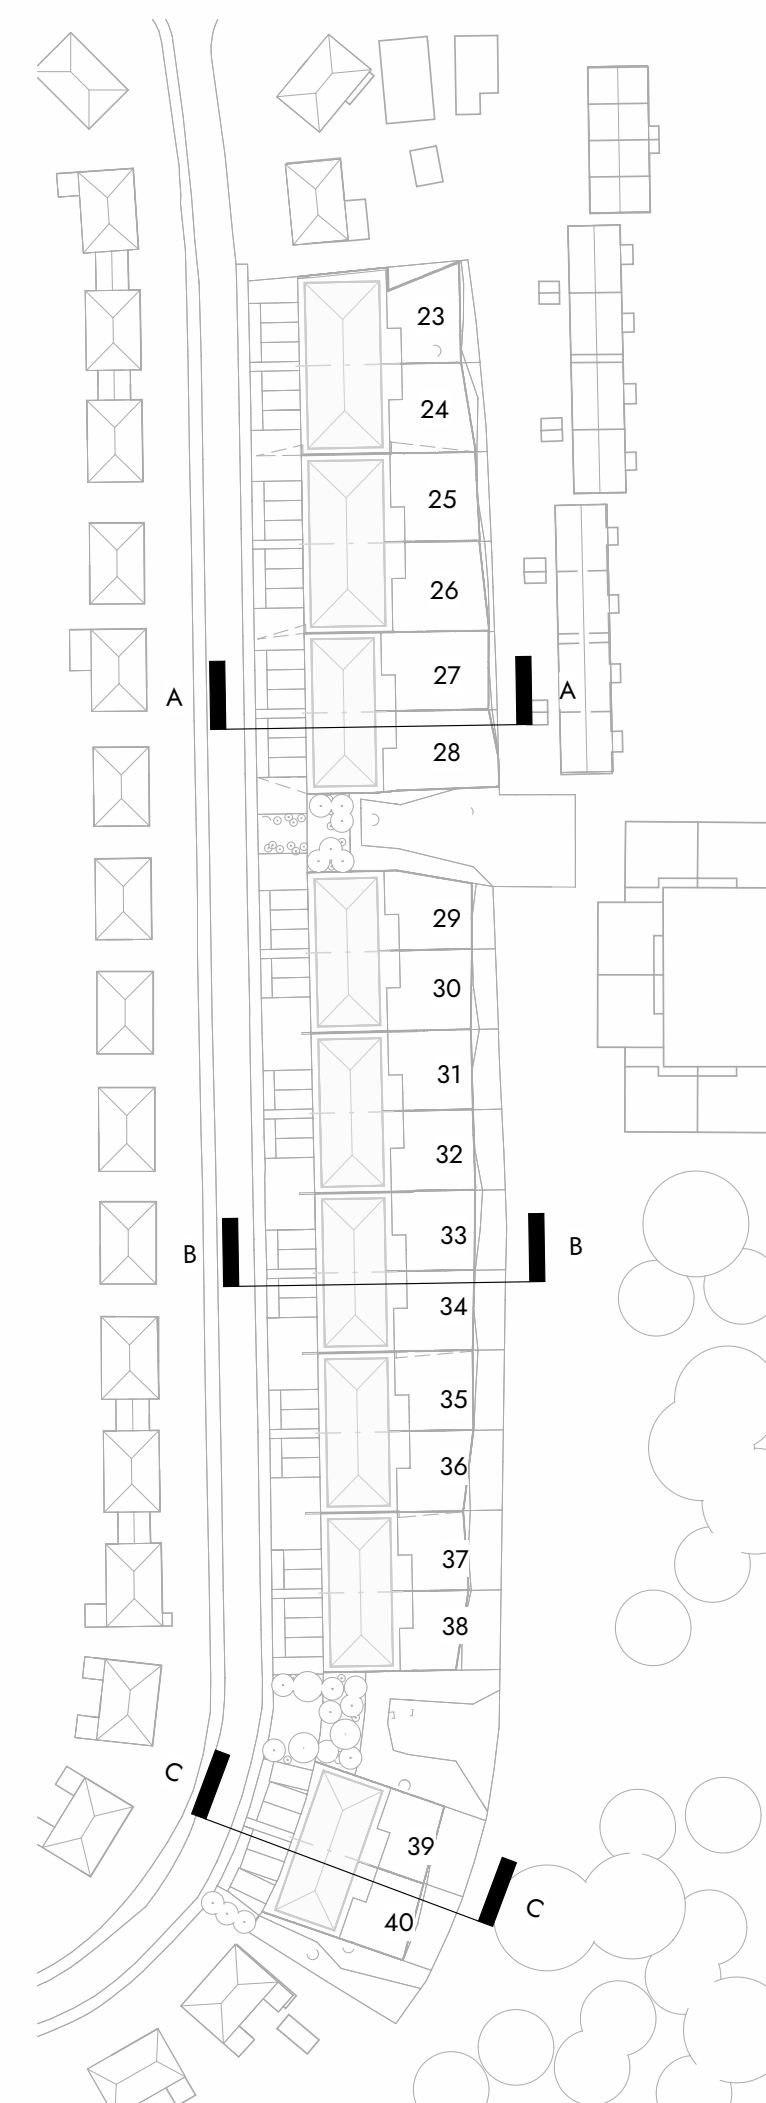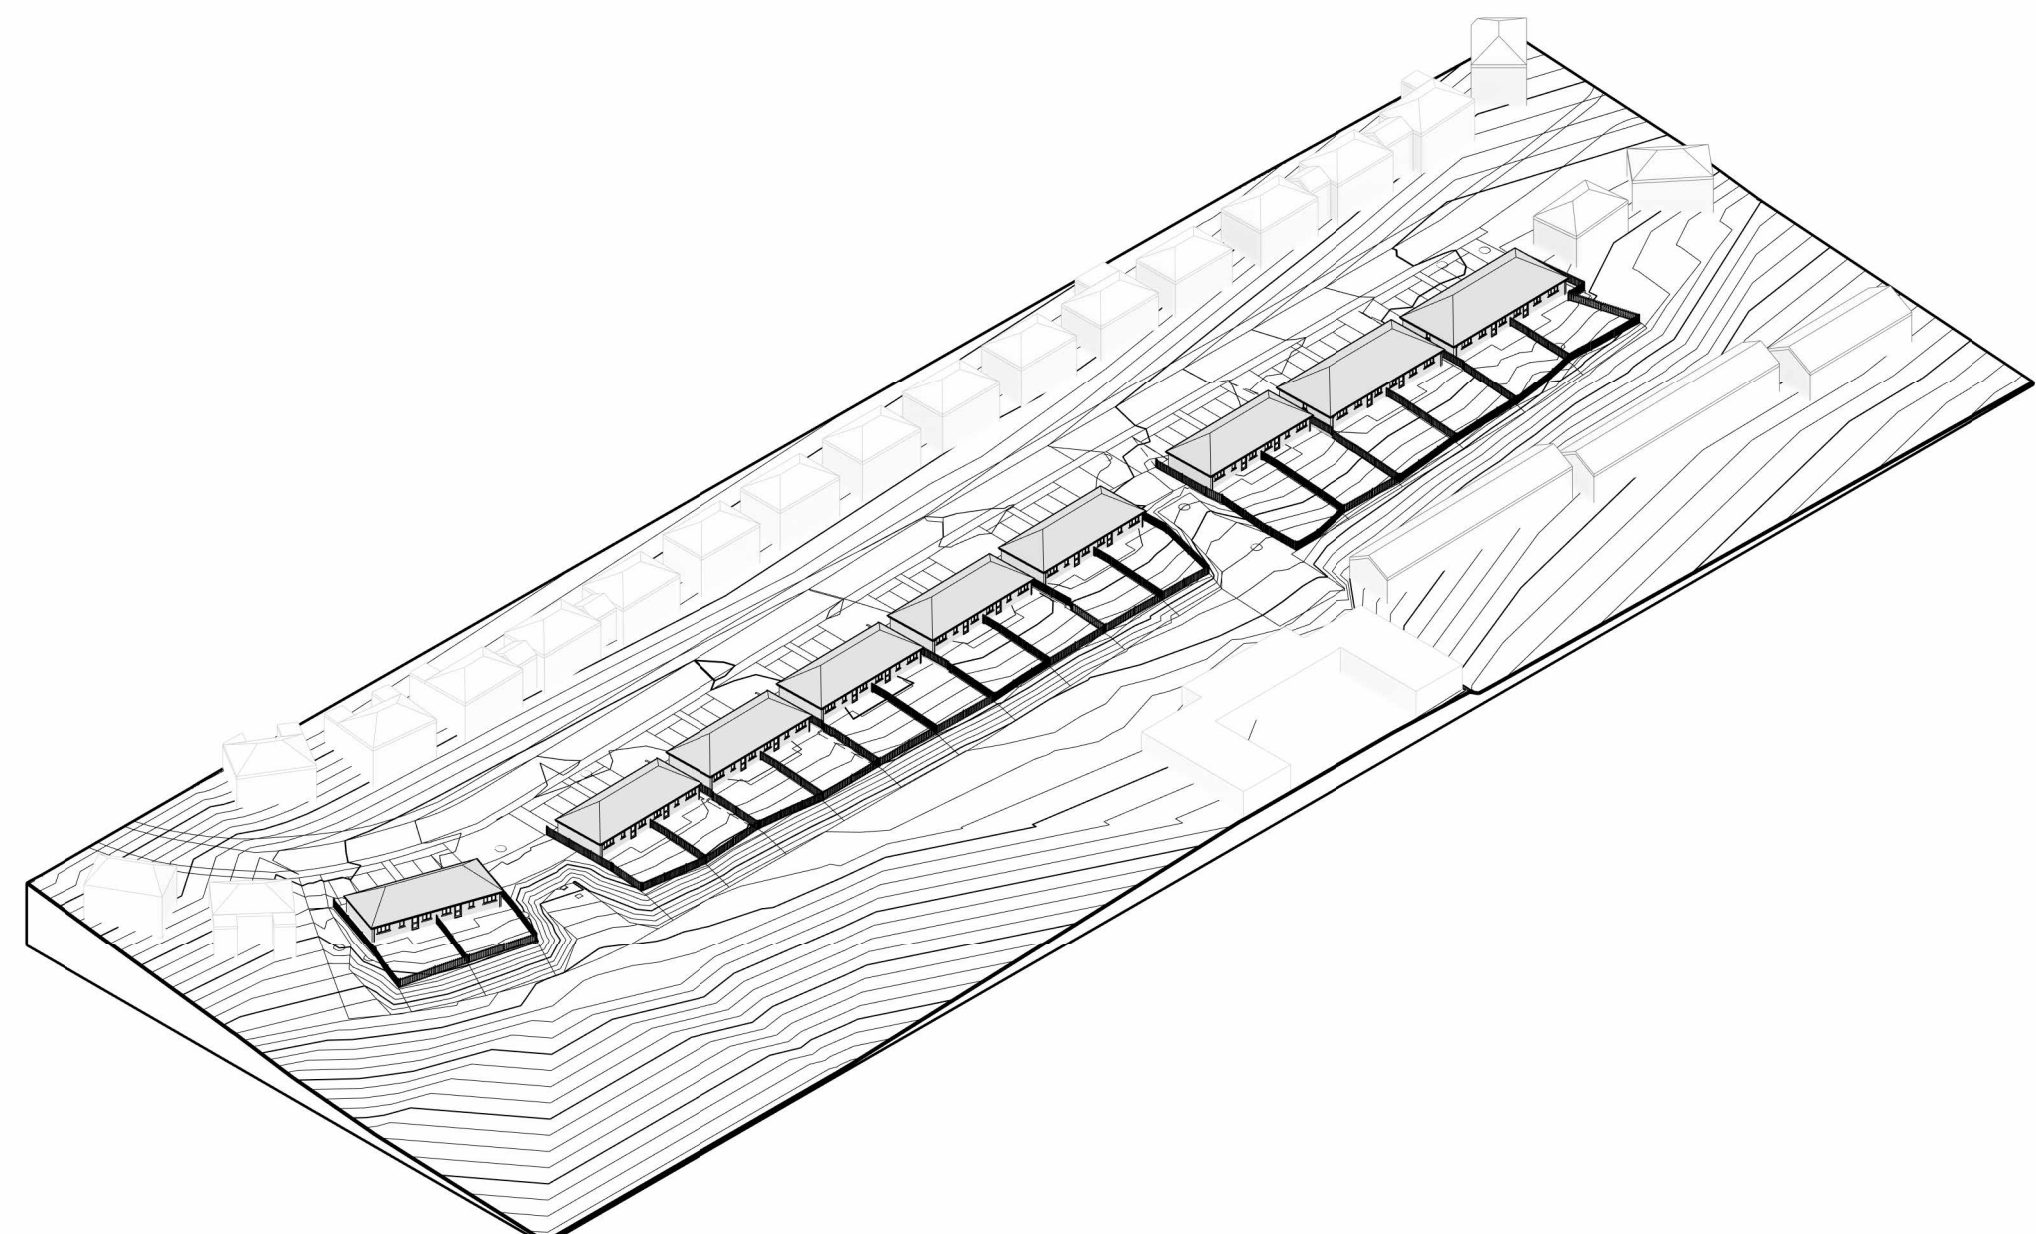

Reference

revision	description	date	drawn	approved
B	Amendments following recent discussions including extent of surface materials amended.	27/09/2023	AB	BG
A	Amendments following value engineering discussions.	24/11/2022	AB	BG

**ARCHITECTS PLUS**

Project  
Woodhouse - Residential Development

Client name  
Thomas Armstrong

Drawing  
Windermere Road - Proposed Sections

Drawn by	Date	Plot date / time
AB	23/06/2022	27/09/2023 16:42:47

Scale: @ A1  
As indicated  
Drawing number: 22016-PL-019B  
Revision: B

# Windermere Road - Proposed Sections

## Woodhouse - Residential Development

