


This drawing is to be read in conjunction with all related drawings. All dimensions must be checked and verified on site before commencing any work or producing shop drawings. The originator should be notified immediately of any discrepancy. This drawing is copyright and remains the property of Architects Plus.



# Fell View Avenue - Proposed Block Plan

## Woodhouse - Residential Development

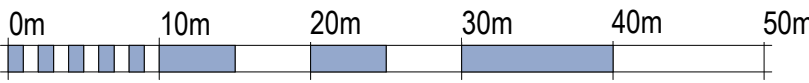

VISUAL SCALE 1:500 @ A1

revision	description	date	drawn	approved
RBA stage	Status			
3 - Developed Design	PL - Planning			

**ARCHITECTS**  
PLUS

Project  
Woodhouse - Residential Development

Client name  
Thomas Armstrong

Drawing  
Fell View Avenue - Proposed Block Plan

Drawn by	Date	Plot date / time
AB	22/08/2022	23/08/2022 09:34:39

Scale @ A1	Computer file
1 : 500	C:\Users\CM\Architects Plus (UK) Ltd\DriveV - Documents\Jobs\22016 Woodhouse Whitehaven\3 Live Drawings\2 Rev\01-WP\22016-APL-02-ZZ-403-A-Fell View Avenue.rvt

Drawing number	Revision
22016-PL-026	

	<a href="http://www.architectsplus.co.uk">www.architectsplus.co.uk</a>	<a href="mailto:ap@architectsplus.co.uk">ap@architectsplus.co.uk</a>	<a href="tel:01228515144">t 01228 515144</a>
	Victoria Galleries, Victoria Viaduct, Carlisle Cumbria, CA3 8AN Architects Plus (UK) Limited - Registered in England no. 4221140		