


VISUAL SCALE 1:500 @ A1

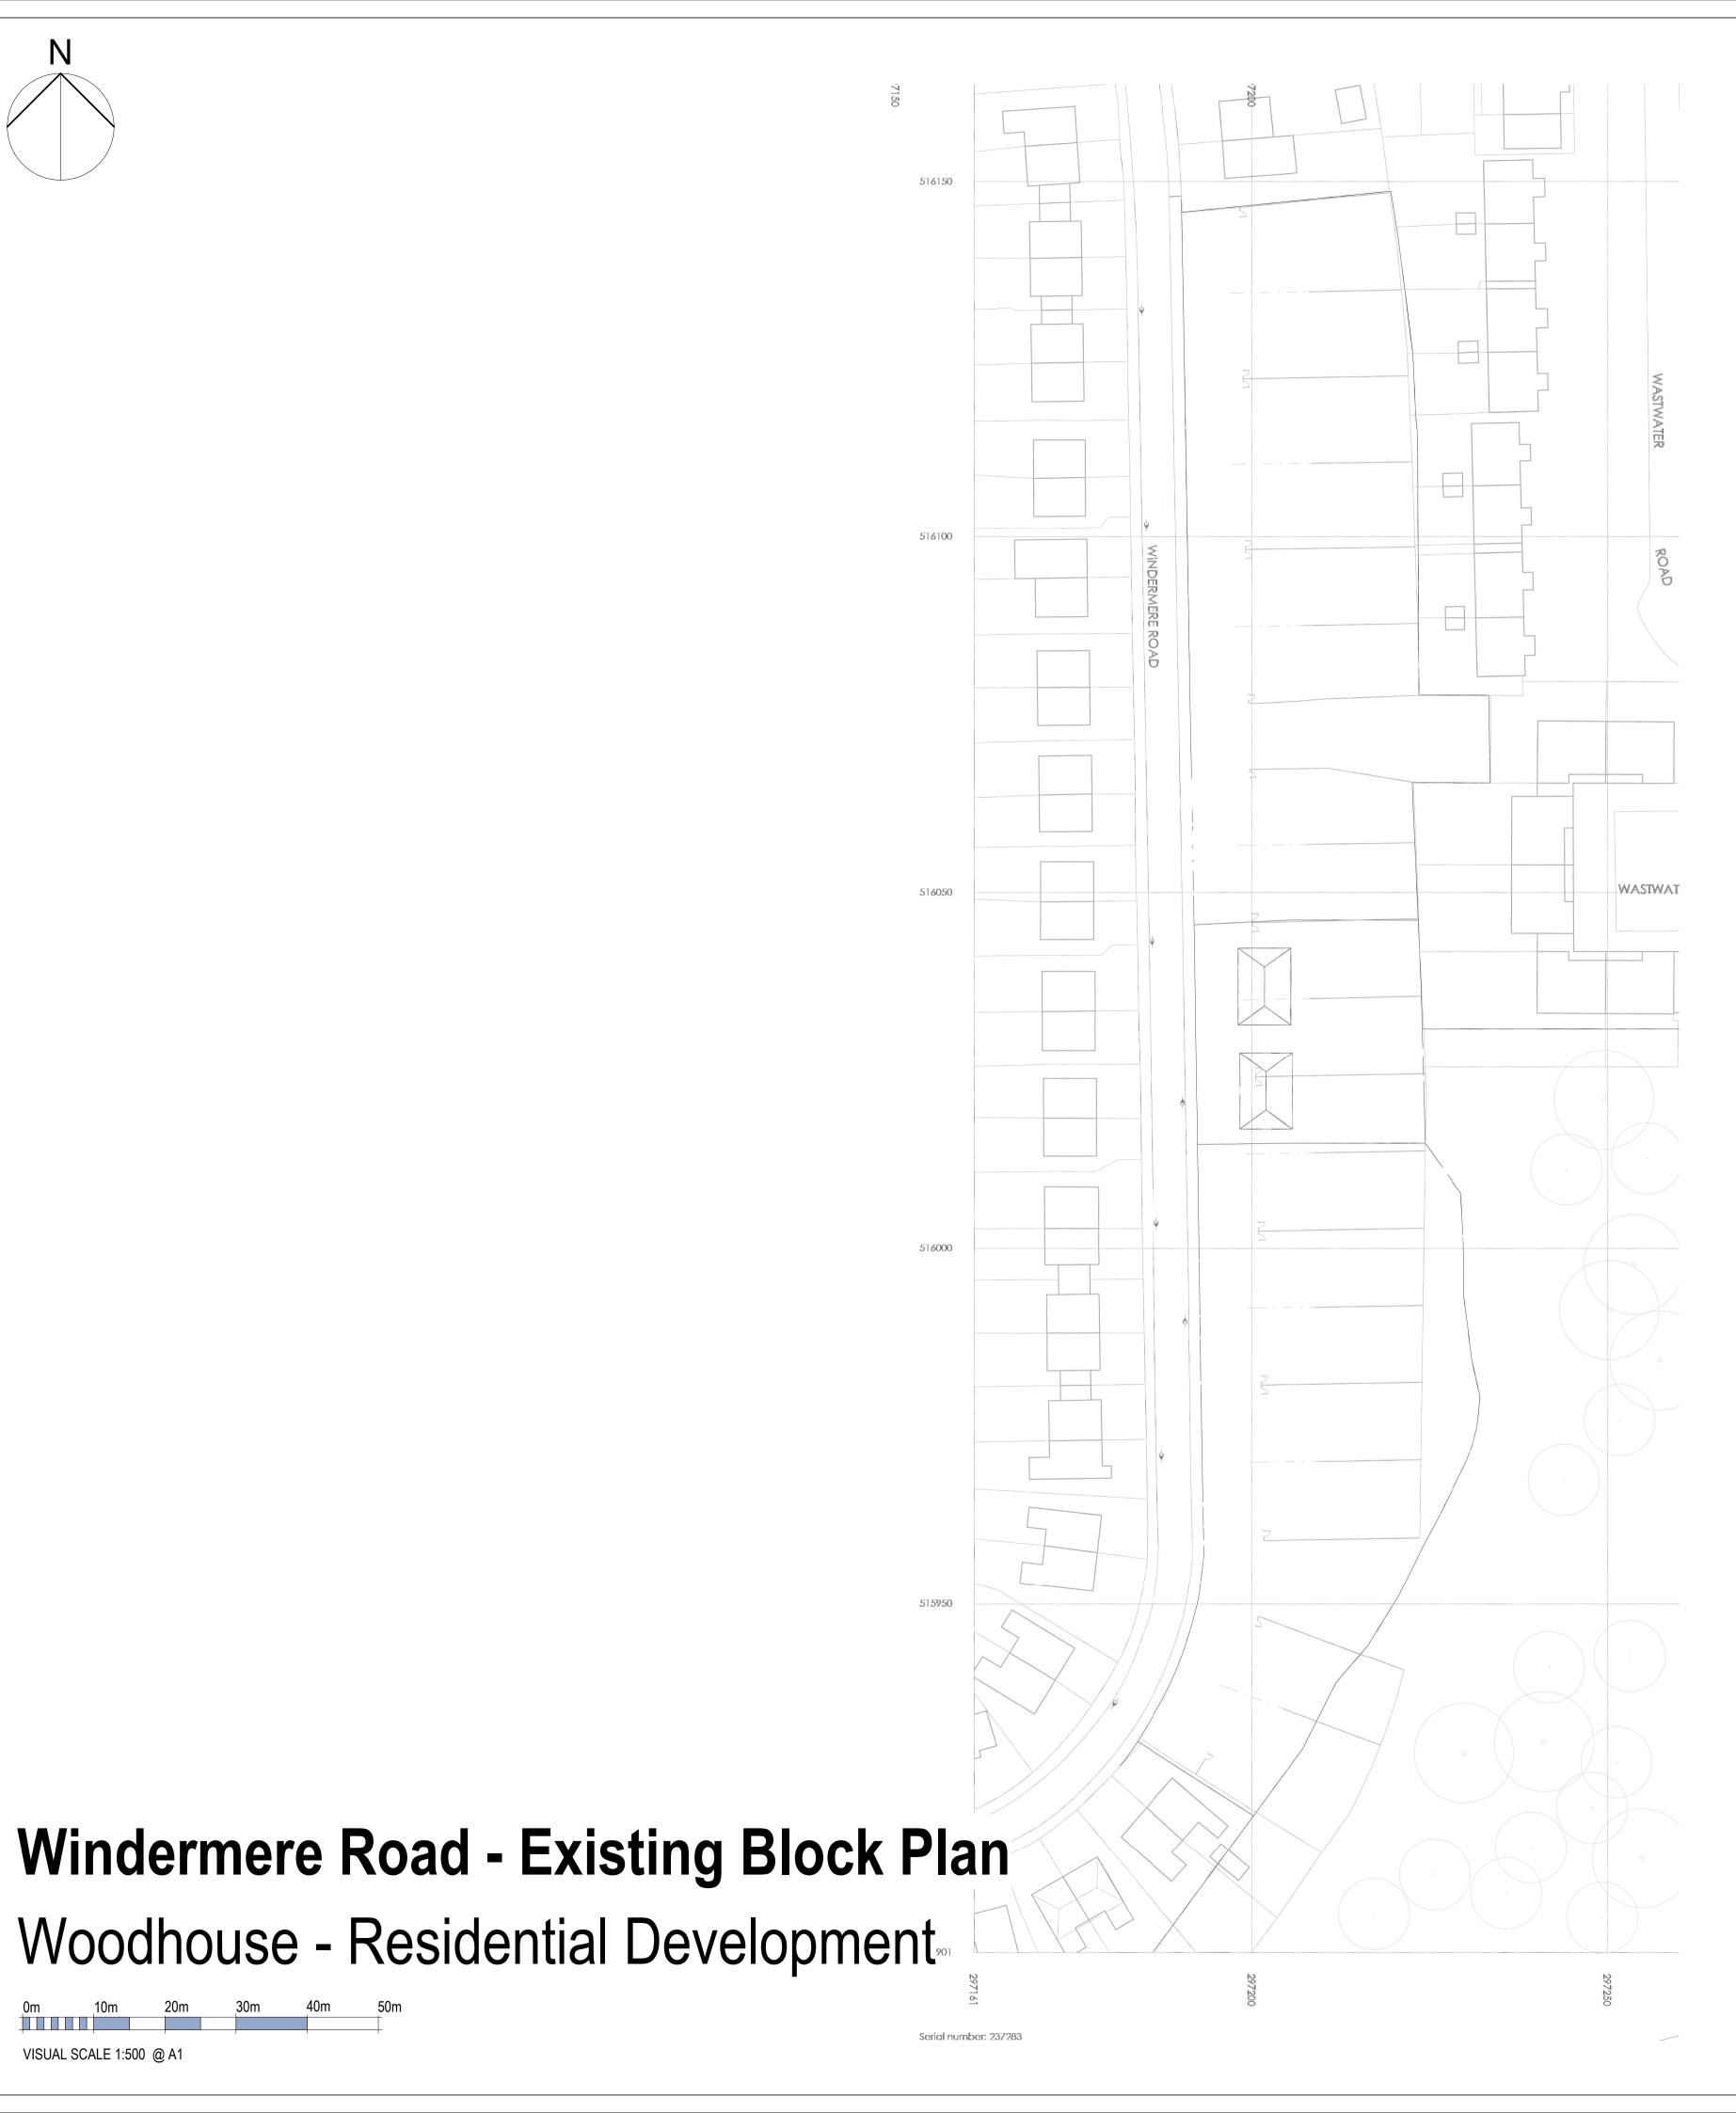



Drawing	
Windermere Road - Existing Block Pla	n

Thomas Armstrong

Drawn by	Date	Plot date / time
AB	22/08/2022	23/08/2022 09:49:53
Scale @ A1	Computer file	
1:500	C:\Users\CM\Architects Plus (UK) Ltd\DriveV - Documents\Jobs\22016 Woodhouse Whitehaven\3 Live Drawings\2 Revit\01-WIP\22016-APL-01-ZZ-M3-A-WindermereRoad.rv	
Drawing number		Revision
22016-PL-027		

