



SECTION A-A



SECTION B-B



SECTION C-C




SECTION D-D ELEVATION FROM GREENVALE COURT



SECTION E-E THROUGH CENTRE LINE OF ACCESS ROAD



SECTION F-F THROUGH CENTRE LINE OF ACCESS ROAD

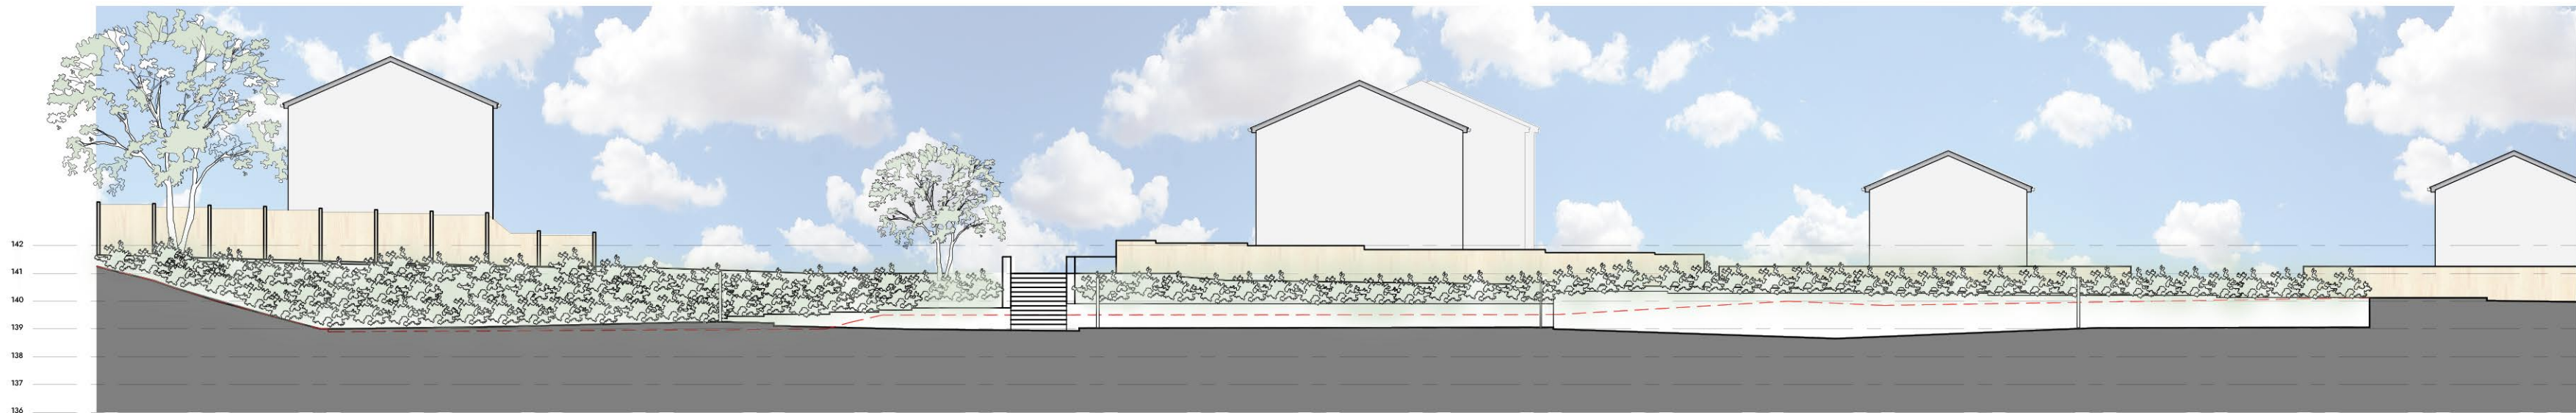

SECTION G-G



SECTION H-H ELEVATION FROM GRIFFIN CLOSE

0 5m 10m 15m 20m
Scale 1:200 @ A1

B	Plot 12 Removed	VW	10/24
A	Gable windows added to Plots 1, 12, 13 and 18.	BG	08/24
Rev.	Description	Drawn	Date

Proposed Site Sections

Residential Development, Griffin Close, Frizington

This drawing is to be read in conjunction with all related drawings. Dimensions must be checked and verified on site before commencing work or producing shop drawings. The originator must be notified immediately of any discrepancy. This drawing is copyright and remains the property of Architects Plus, and may not be reproduced in any way without written consent from Architects Plus.

Victoria Galleries, Viaduct House, Victoria Viaduct, Carlisle, Cumbria, CA3 8AN
ap@architectsplus.co.uk
01228 515144

WWW.ARCHITECTSPUS.CO.UK
Registered Office
Victoria Galleries, Viaduct House
Victoria Viaduct, Carlisle, Cumbria, CA3 8AN
Company
Architects Plus (UK) Limited
Registered in England
no.4221140

Proposed Site Sections

Status
For Comment

Project Residential Development Griffin Close, Frizington		Client Thomas Armstrong (Con) Ltd Home Group		RIBA stage 3 - Planning	
Date 06/24	Drawn by BG	Scale A1 1:200	Computer No. P02	Drawing Number 22031-04	Revision B