





Existing Block Plan

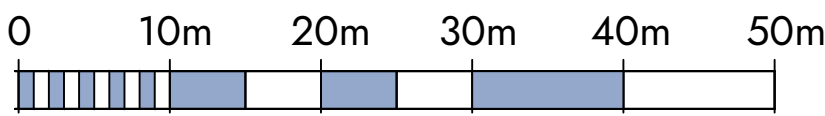


Scale 1:500 @ A1




Proposed Block Plan

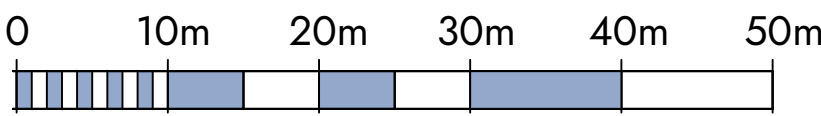

Scale 1:500 @ A1

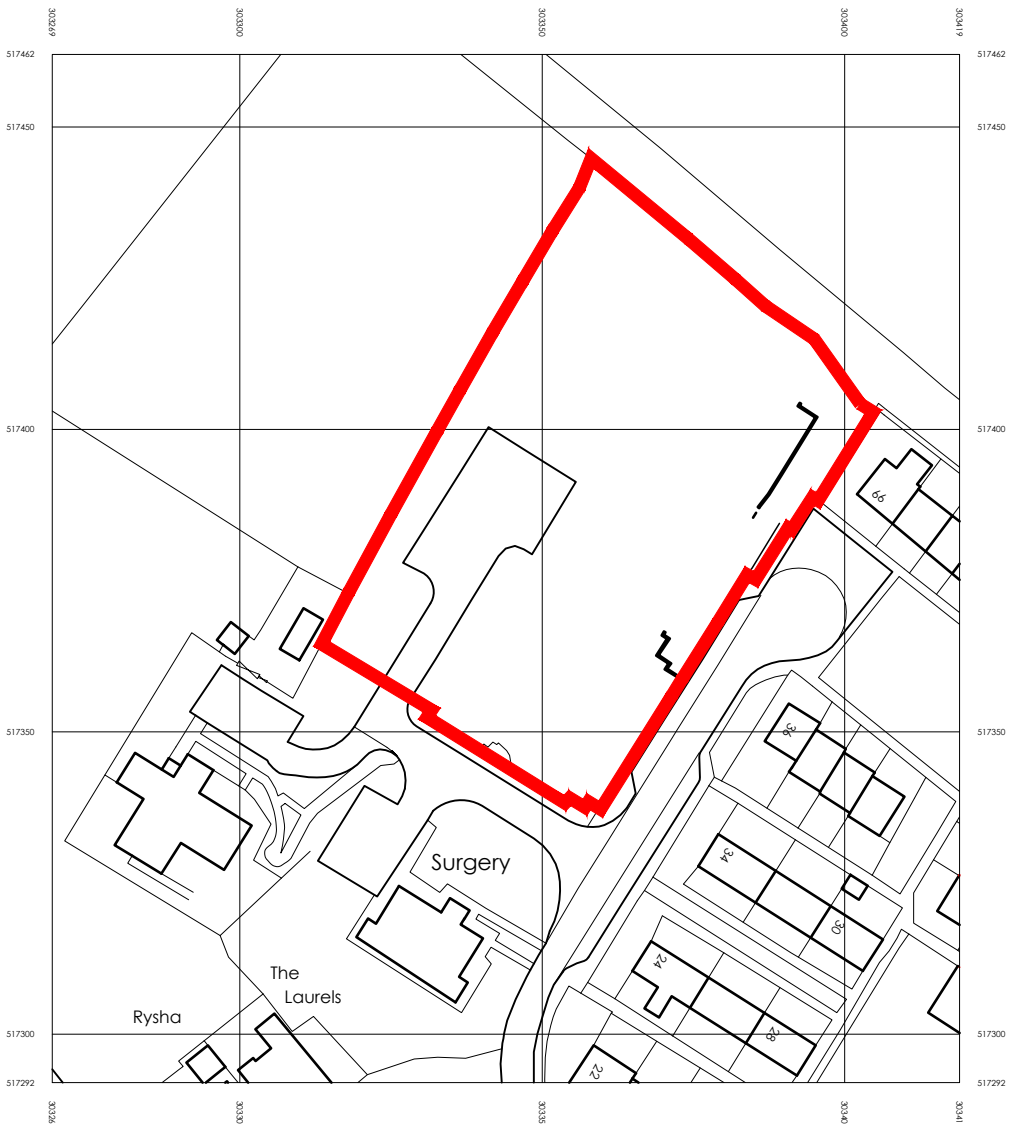


Site Location Plan

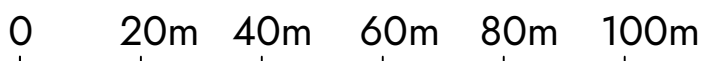

Scale 1:1250 @ A1

Location and Block Plans

Residential Development, Griffin Close, Frizington

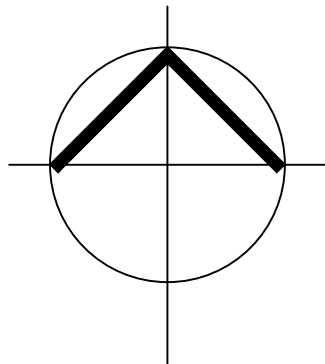

This drawing is to be read in conjunction with all related drawings. Dimensions must be checked and verified on site before commencing work or producing shop drawings. The originator must be notified immediately of any discrepancy. This drawing is copyright and remains the property of Architects Plus, and may not be reproduced in any way without written consent from Architects Plus.

Victoria Galleries, Viaduct House, Victoria Viaduct, Carlisle, Cumbria, CA3 8AN
ap@architectsplus.co.uk 01228 515144

WWW.ARCHITECTSPUS.CO.UK
Registered Office: Victoria Galleries, Viaduct House, Victoria Viaduct, Carlisle, Cumbria, CA3 8AN
Company: Architects Plus (UK) Limited, Registered in England no. 4221140

Drawing Location and Block Plans				Status For Comment	
Project Residential Development Griffin Close, Frizington		Client Thomas Armstrong (Con) Ltd Home Group		RIBA stage 3 - Planning	
Date 06/24	Drawn by BG	Scale @ A1 1:500/1250	Computer No. P02	Drawing Number 22031-06	Revision A