




Copied with the permission of the Controller of Her Majesty's Stationery Office (c) Crown Copyright" Licence No. 100004078

LOCATION PLAN
1:1250

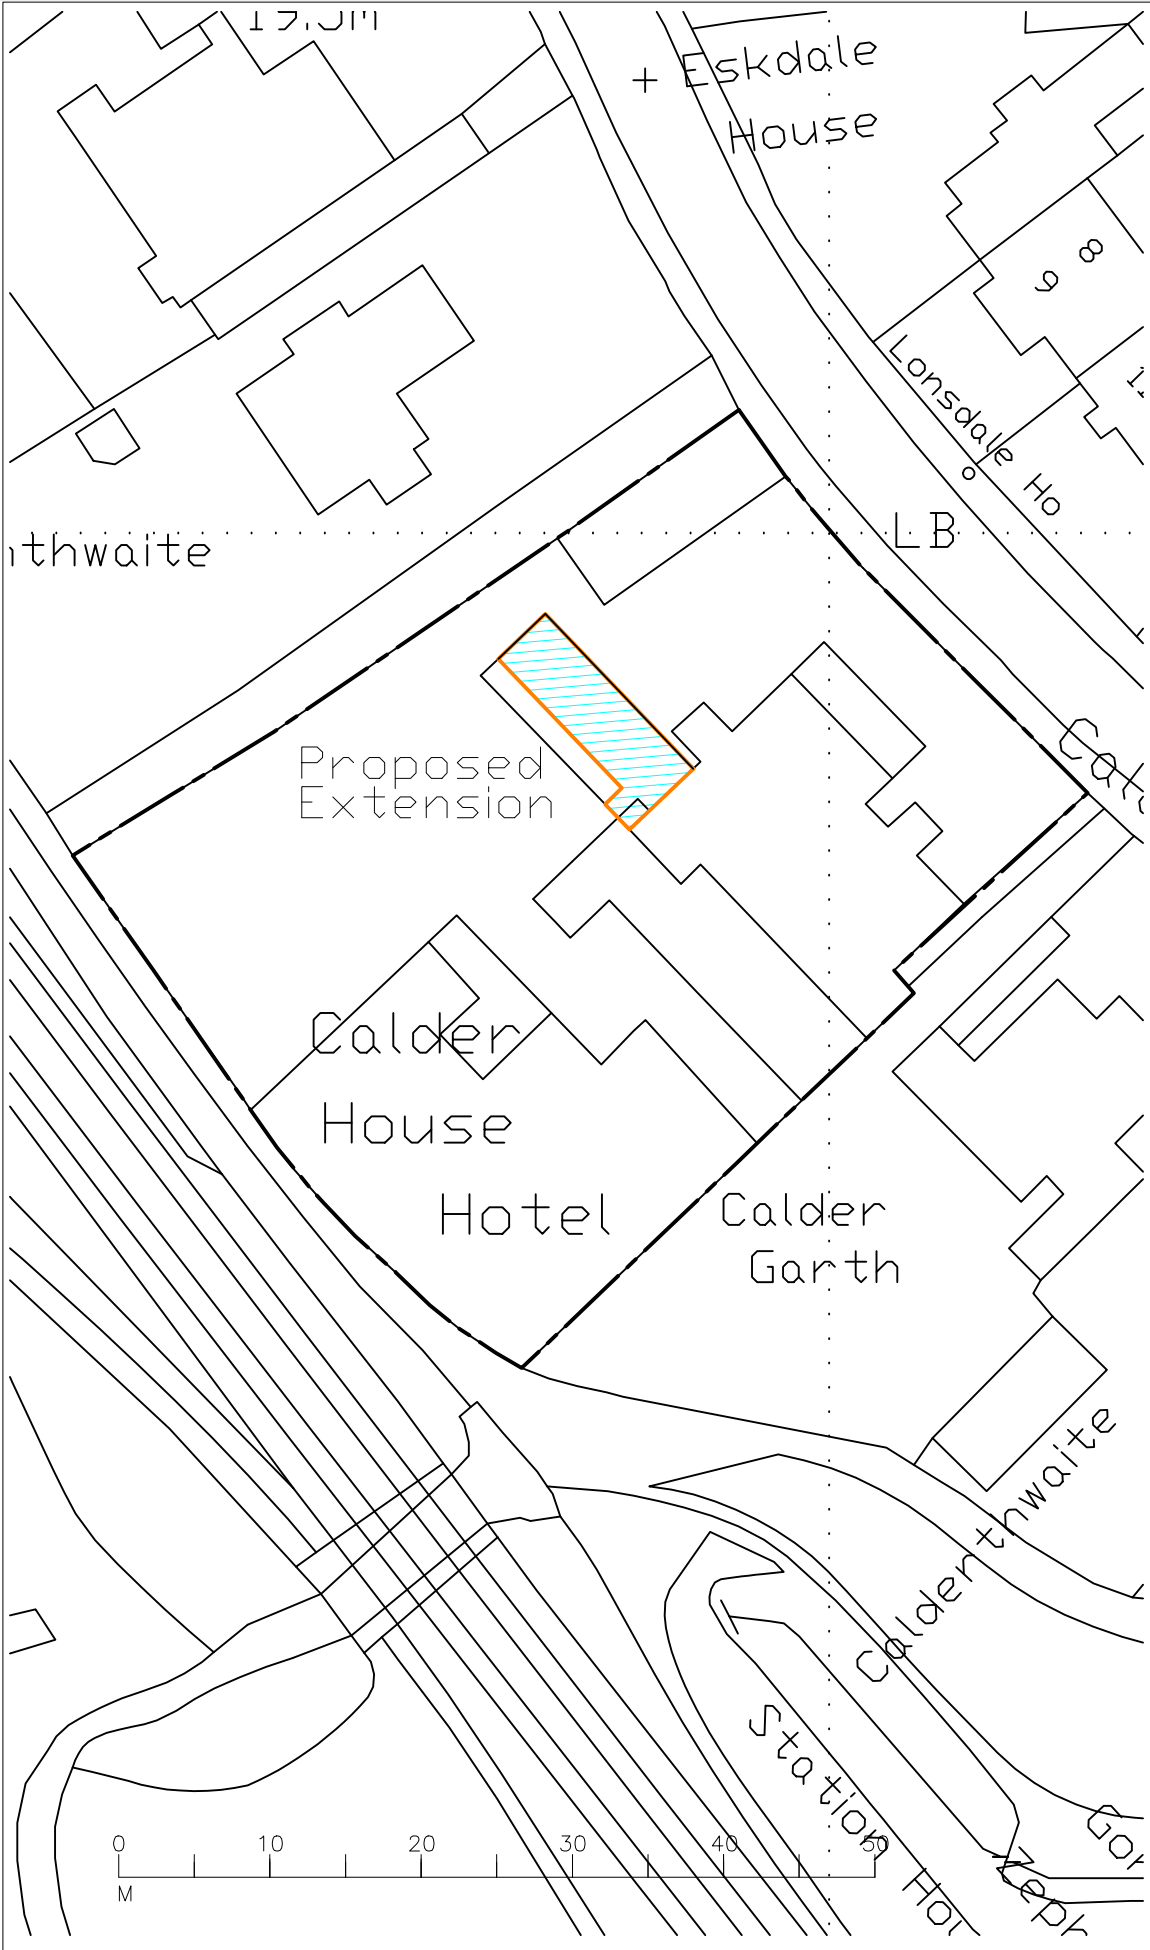


BLOCK PLAN
1:500

CHARTERED ARCHITECTS

© All rights reserved
This is a CAD drawing and should not be altered manually. Do not scale from this drawing, work to figured dimensions. Any discrepancies should be reported immediately. This drawing is to be read in conjunction with all other relevant documentation. All dimensions to be checked on site.

Revisions

Iss.	Description	Date
-	-	-

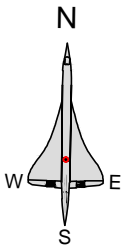

HODGES ASSOCIATES



CHARTERED ARCHITECTS

The Studio
13 Dark Lane North
Steeple Ashton
Trowbridge, Wiltshire
BA14 6EY
Tel: +44 (0)1380 871072
Fax: +44 (0)1380 871759
Email: office@hodgesassociates.co.uk
Website: www.hodgesassociates.co.uk

Client:

MR R CARTER

Project:

ADDITIONAL ACCOMMODATION
CALDER HOUSE HOTEL
THE BANKS
SEASCALE
CUMBRIA
CA20 1QP

Drawing Title

LOCATION AND BLOCK PLAN

Drawn by

BH

Date

26.02.22

Checked by

rbh

Scale

1:1250 and 1:500 at A3

Drg. No.

2207-01

Rev.

Paper Size.

A3