

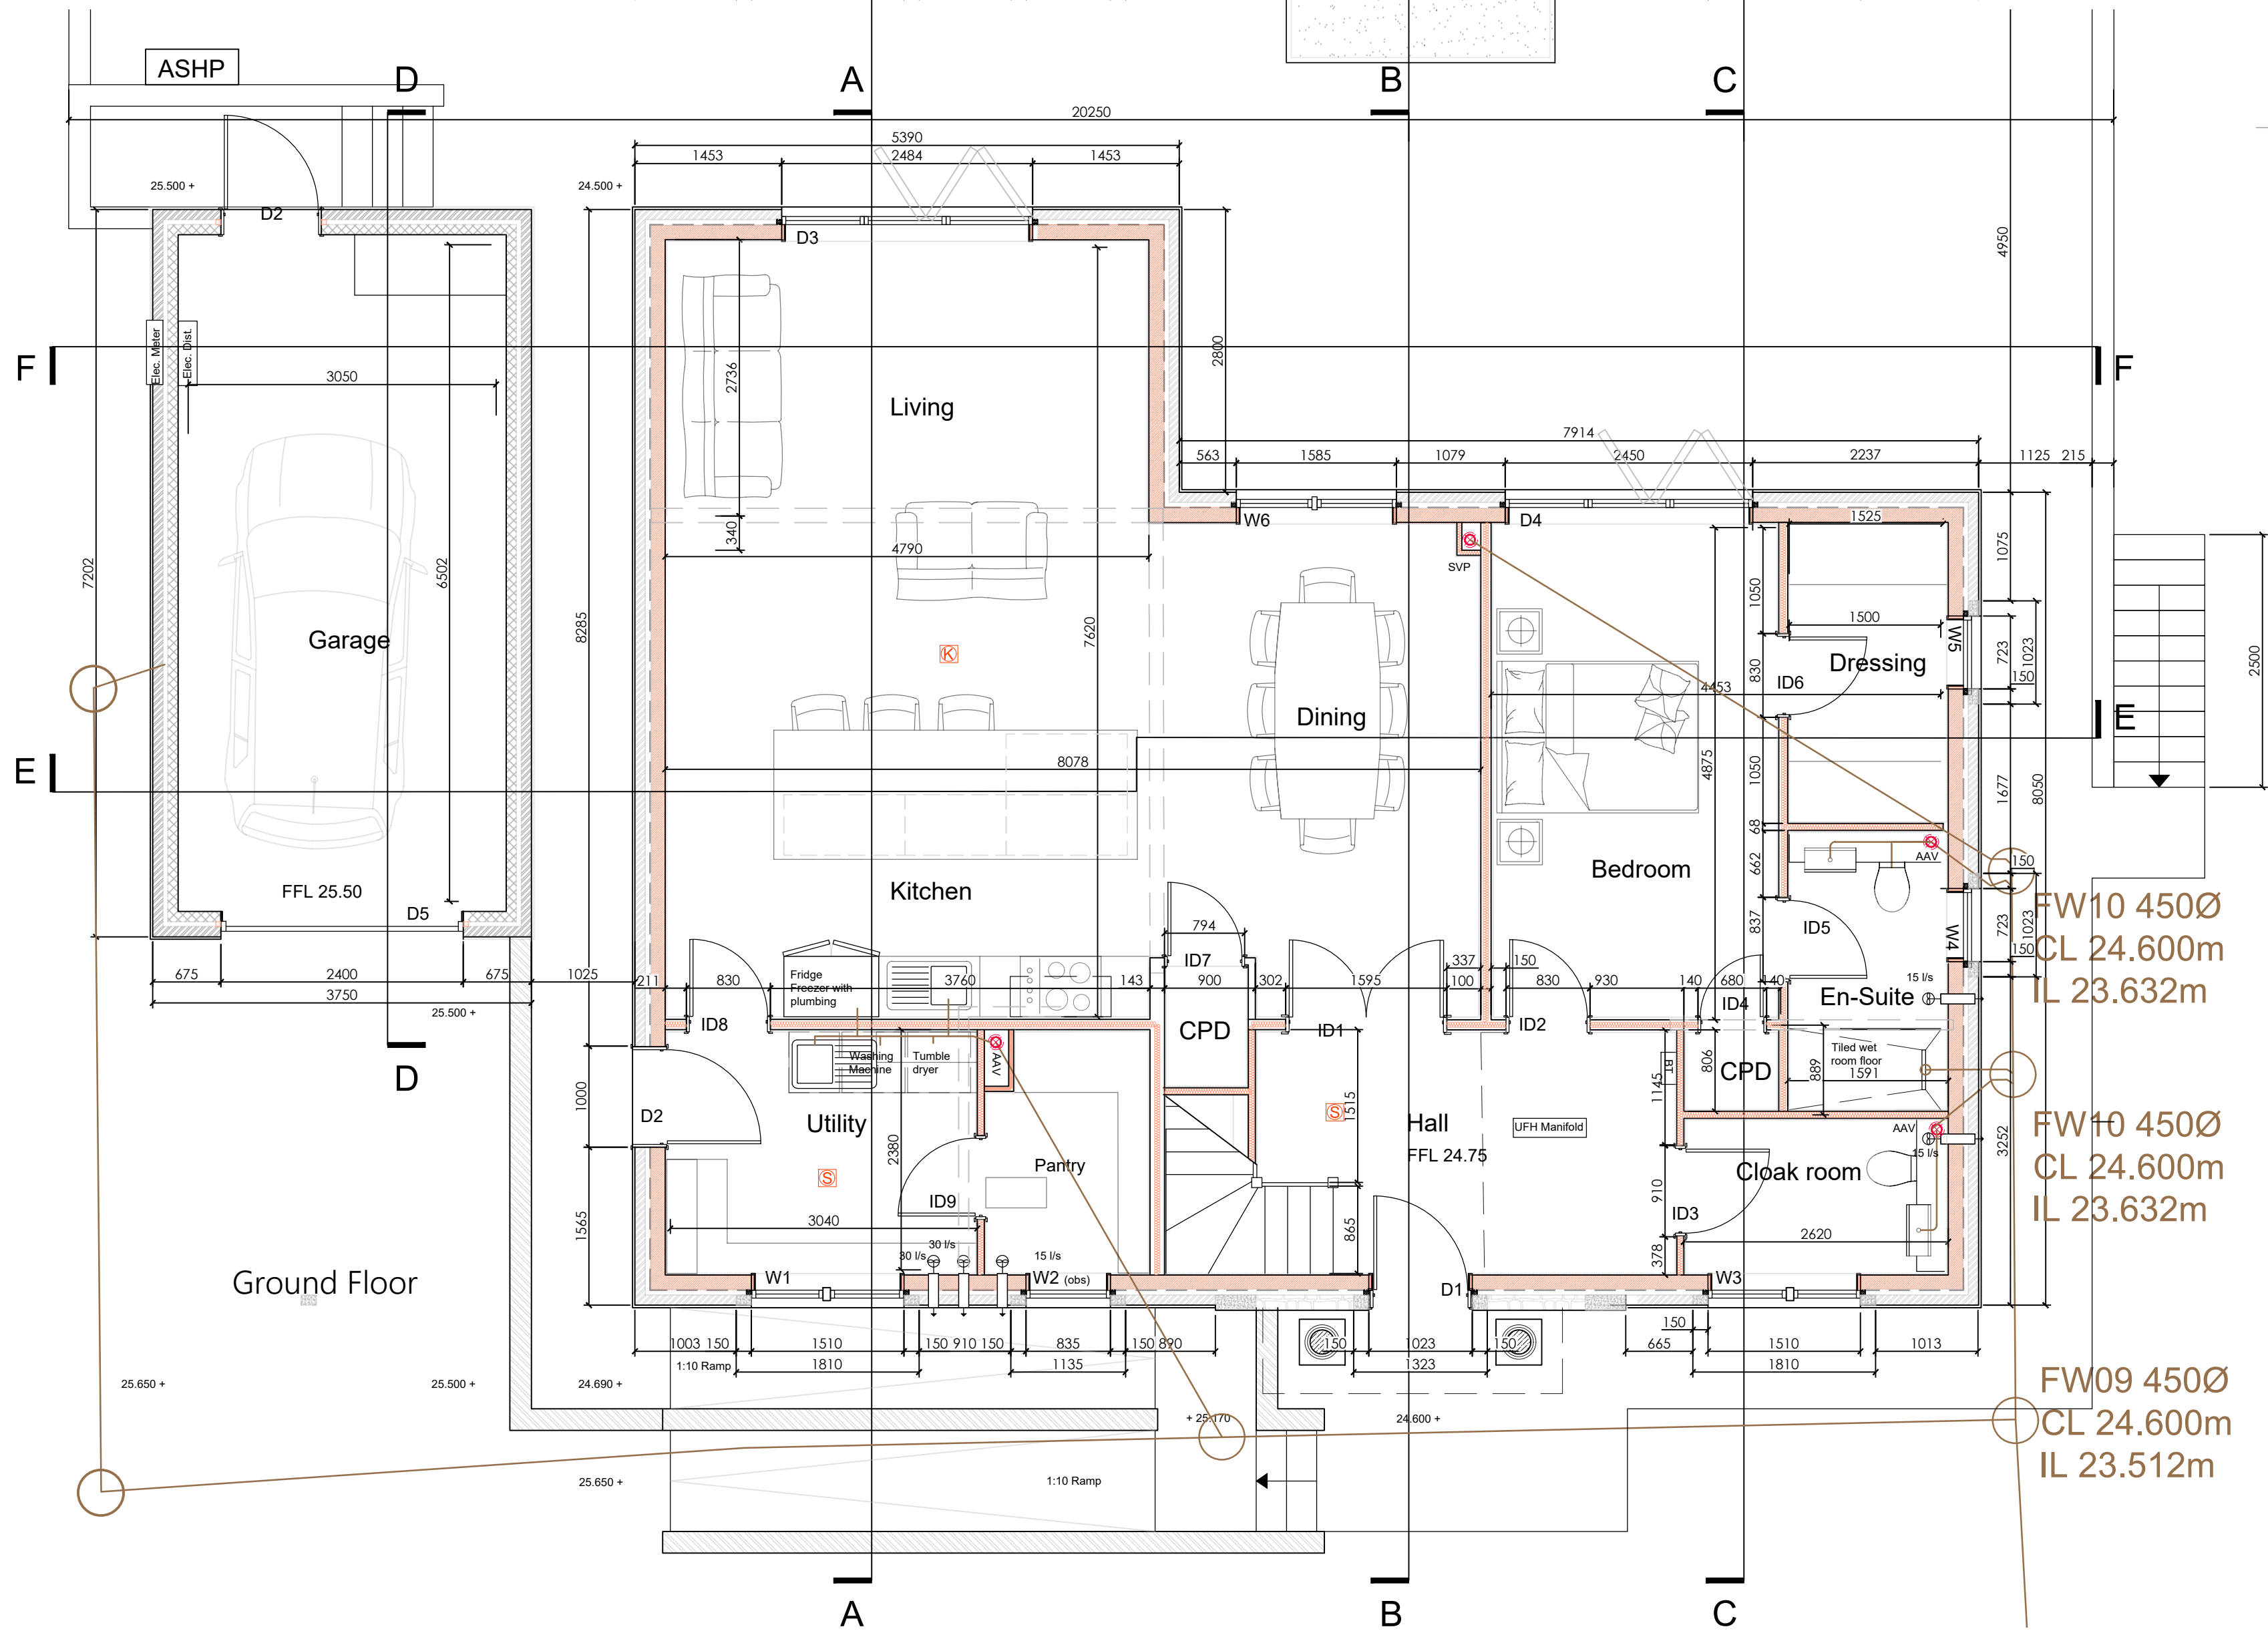


First Floor

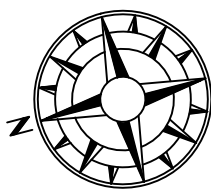

Ground Floor

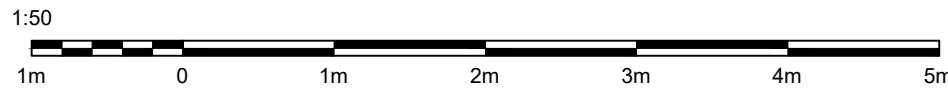


NOTES AND AMENDMENTS

This drawing is copyright ©. Figured dimensions are to be followed in preference to scaled dimensions and particulars are to be taken from the actual work where possible. Any discrepancy must be reported to the architect immediately and before proceeding.

REVISIONS

Rev	Description	Drawn	Date
B	Stove	AJB	16/10/24

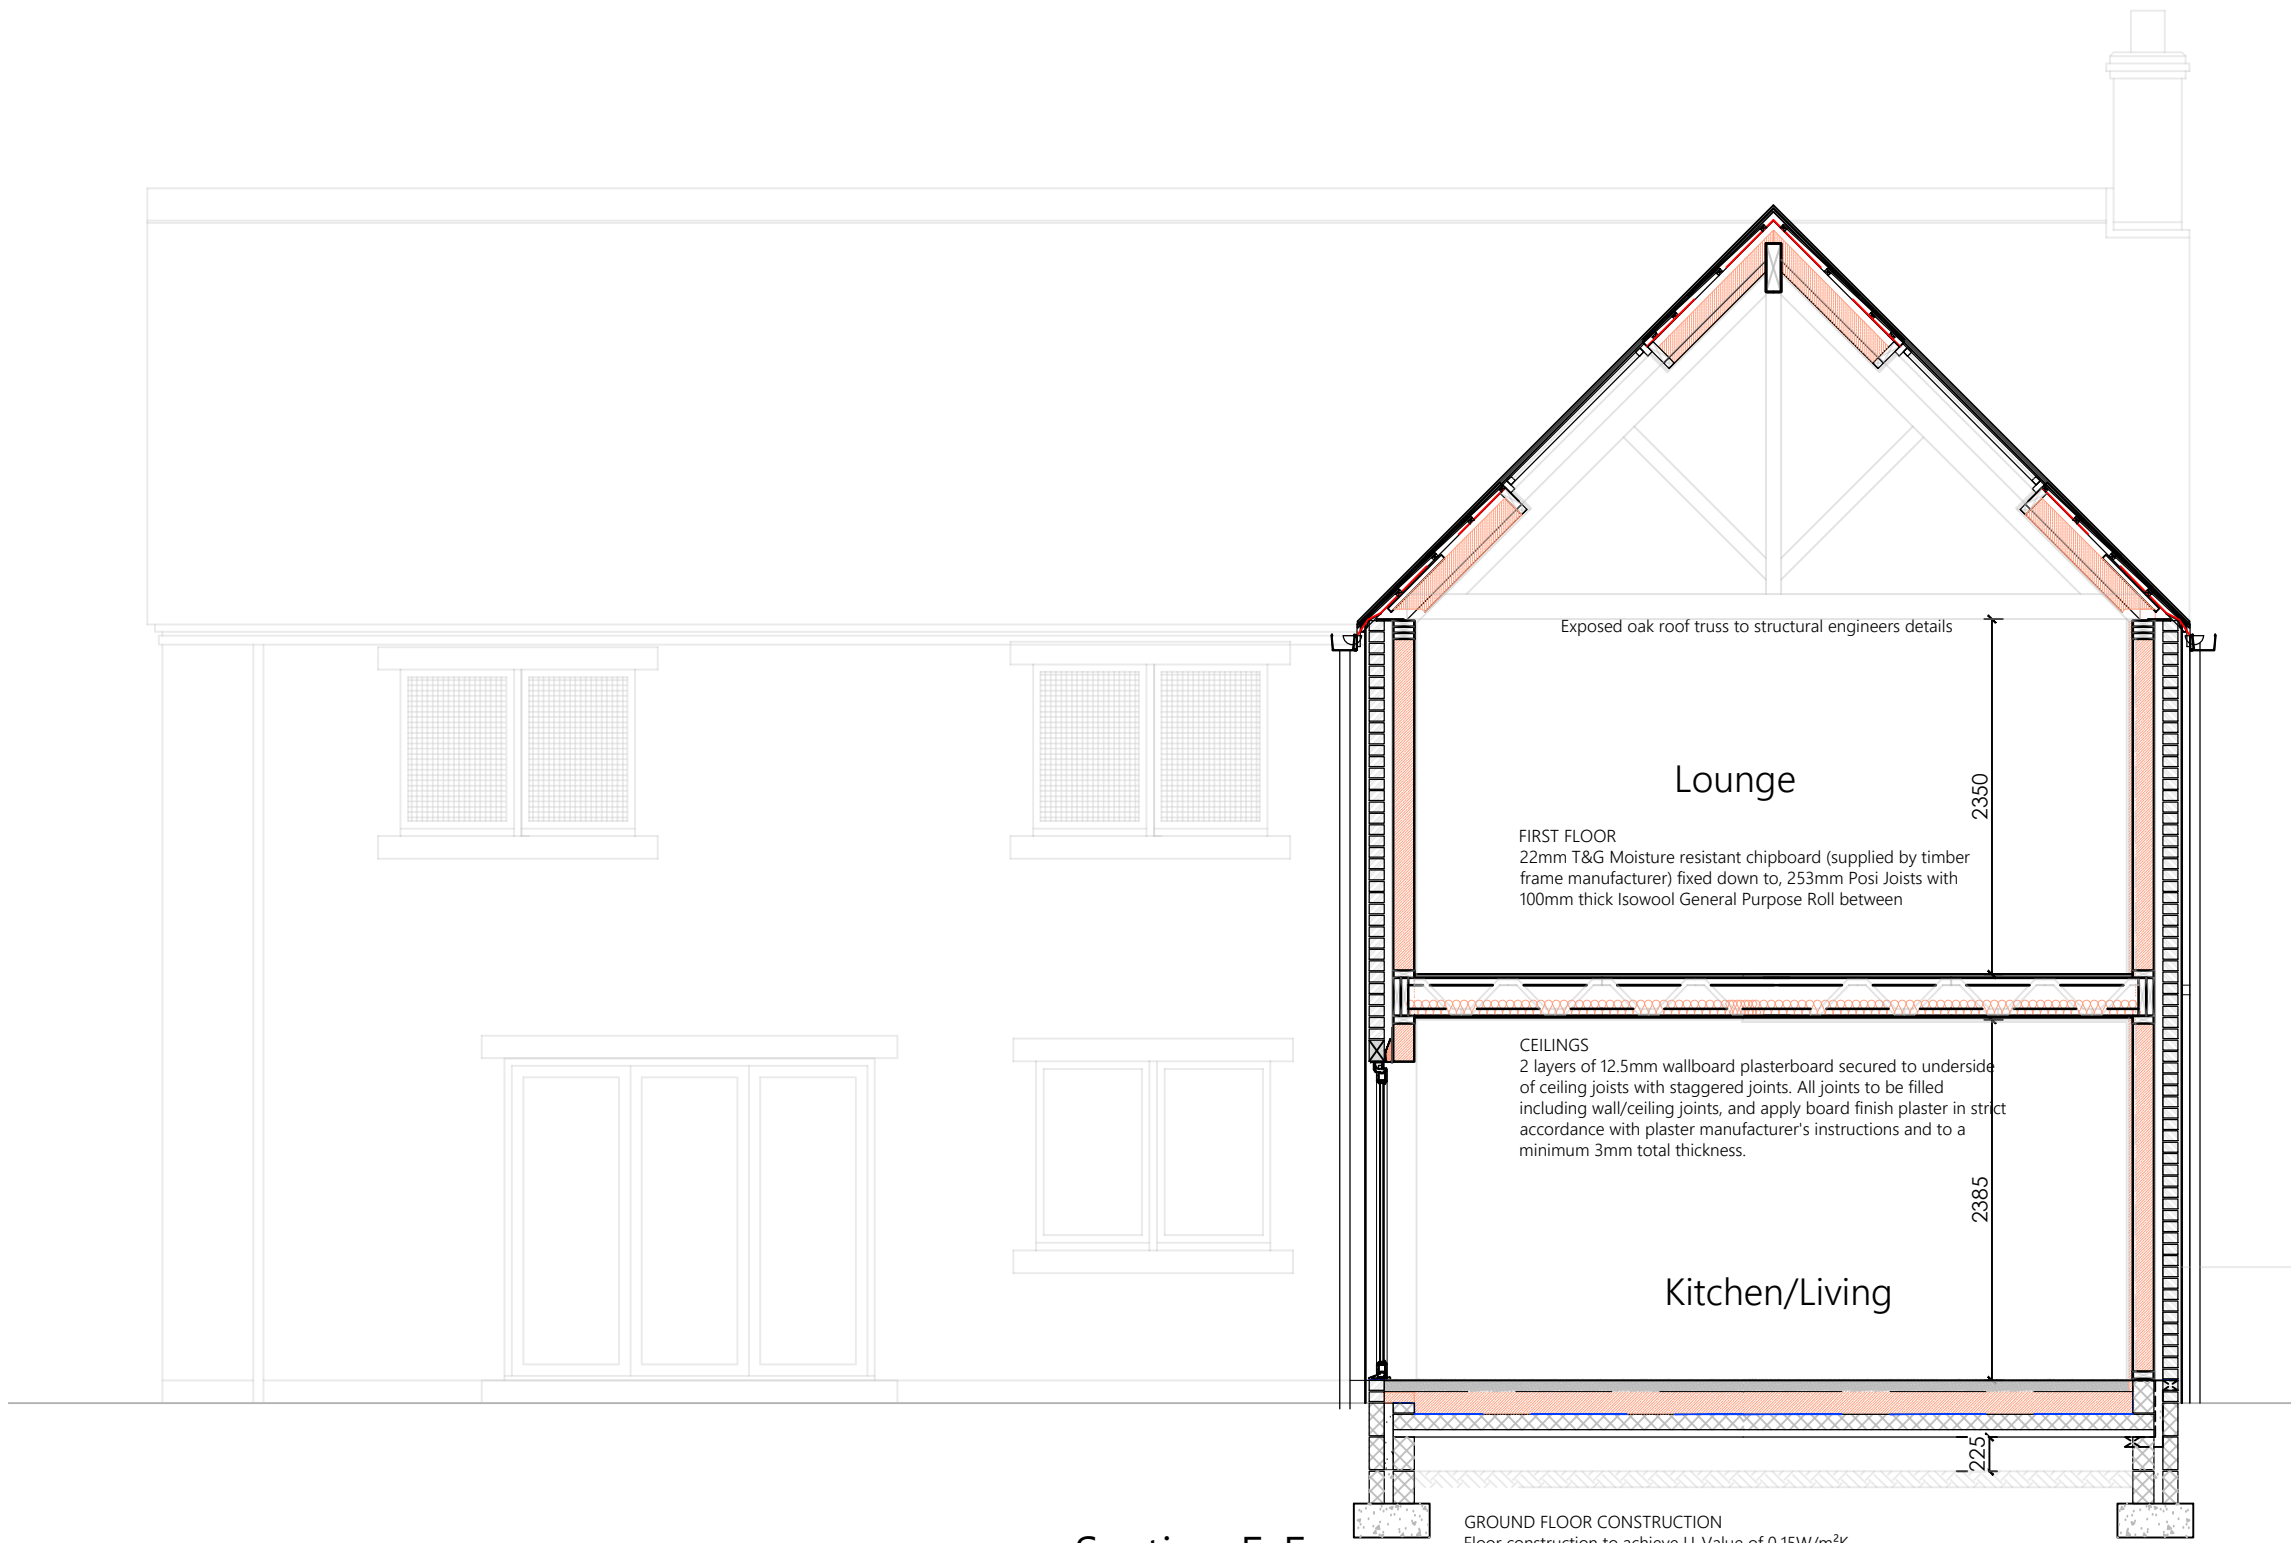

Section F-F

- KEY
- Heat detectors
 - Smoke detectors

ASHWOOD
DESIGN ASSOCIATES LTD

Unit Gb, Clifford Court,
Cooperway,
Carlisle
CA3 0JG

Purpose:

Proposed

Client:

Mr & Mrs Scaife

Project:

St Bees Plot 3

Title:

Plans As Proposed

Scale:	Sheet Size:	Drawn:	Date:
1/50	A1	AJB	6/23
Project No:	Drawing No:	Revision:	
2221	100	B	