


Please Note:


Drawings subject to relevant statutory approvals.

All dimensions to be checked on site. Do not scale from this drawing. Work to figured dimensions only.

© This drawing is copyright of MC Architecture + Design Ltd and may not be reproduced in any way without their specific permission.

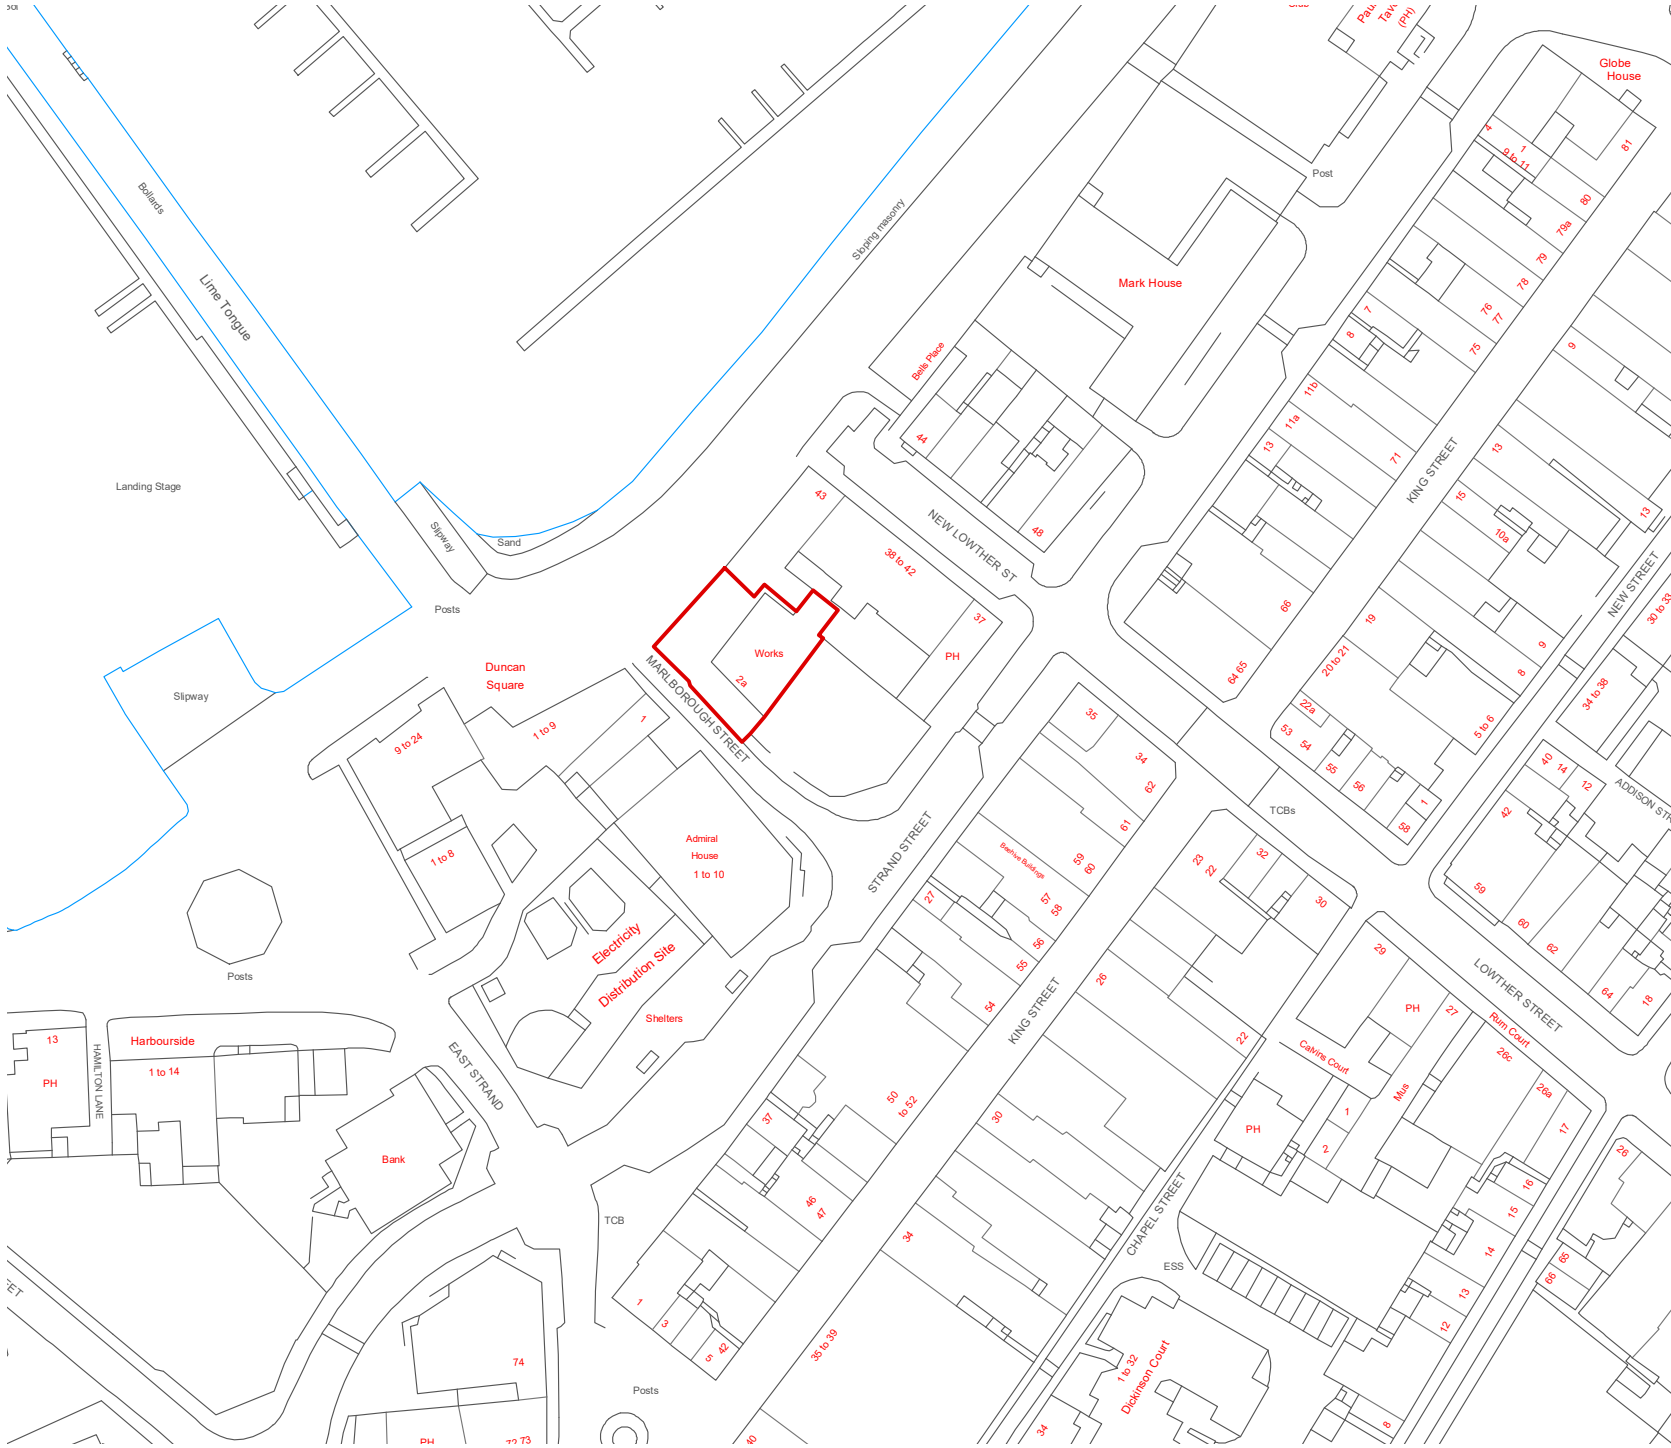

1 PLAN - SITE LOCATION
SCALE 1:1250 @ A3

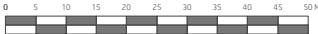

MCA
MC Architecture + Design

☐ Preliminary ☐ Tender
☒ For Approval ☐ Construction

Client >
Marlborough Joinery Ltd

Project >
**B Goulding, Marlborough Street,
Whitehaven, Cumbria, CA28 2LL.**

Drawing Title >
Site Location Plan.

Scale >
1:1250 @ A3

Date >
Feb 2023

Drawing No. >
2223-008-01

Rev > **A**