

Please Note:


Drawings subject to relevant statutory approvals.

All dimensions to be checked on site. Do not scale from this drawing. Work to figured dimensions only.


© This drawing is copyright of MC Architecture + Design Ltd and may not be reproduced in any way without their specific permission.

Material Key:

- ① Rough Cast Render
- ② Sheet Roofing
- ③ Red Brickwork
- ④ Grey Painted Timber Windows
- ⑤ White Painted Steel Windows
- ⑥ Grey Painted Timber Door
- ⑦ Grey Painted Folding Service Door

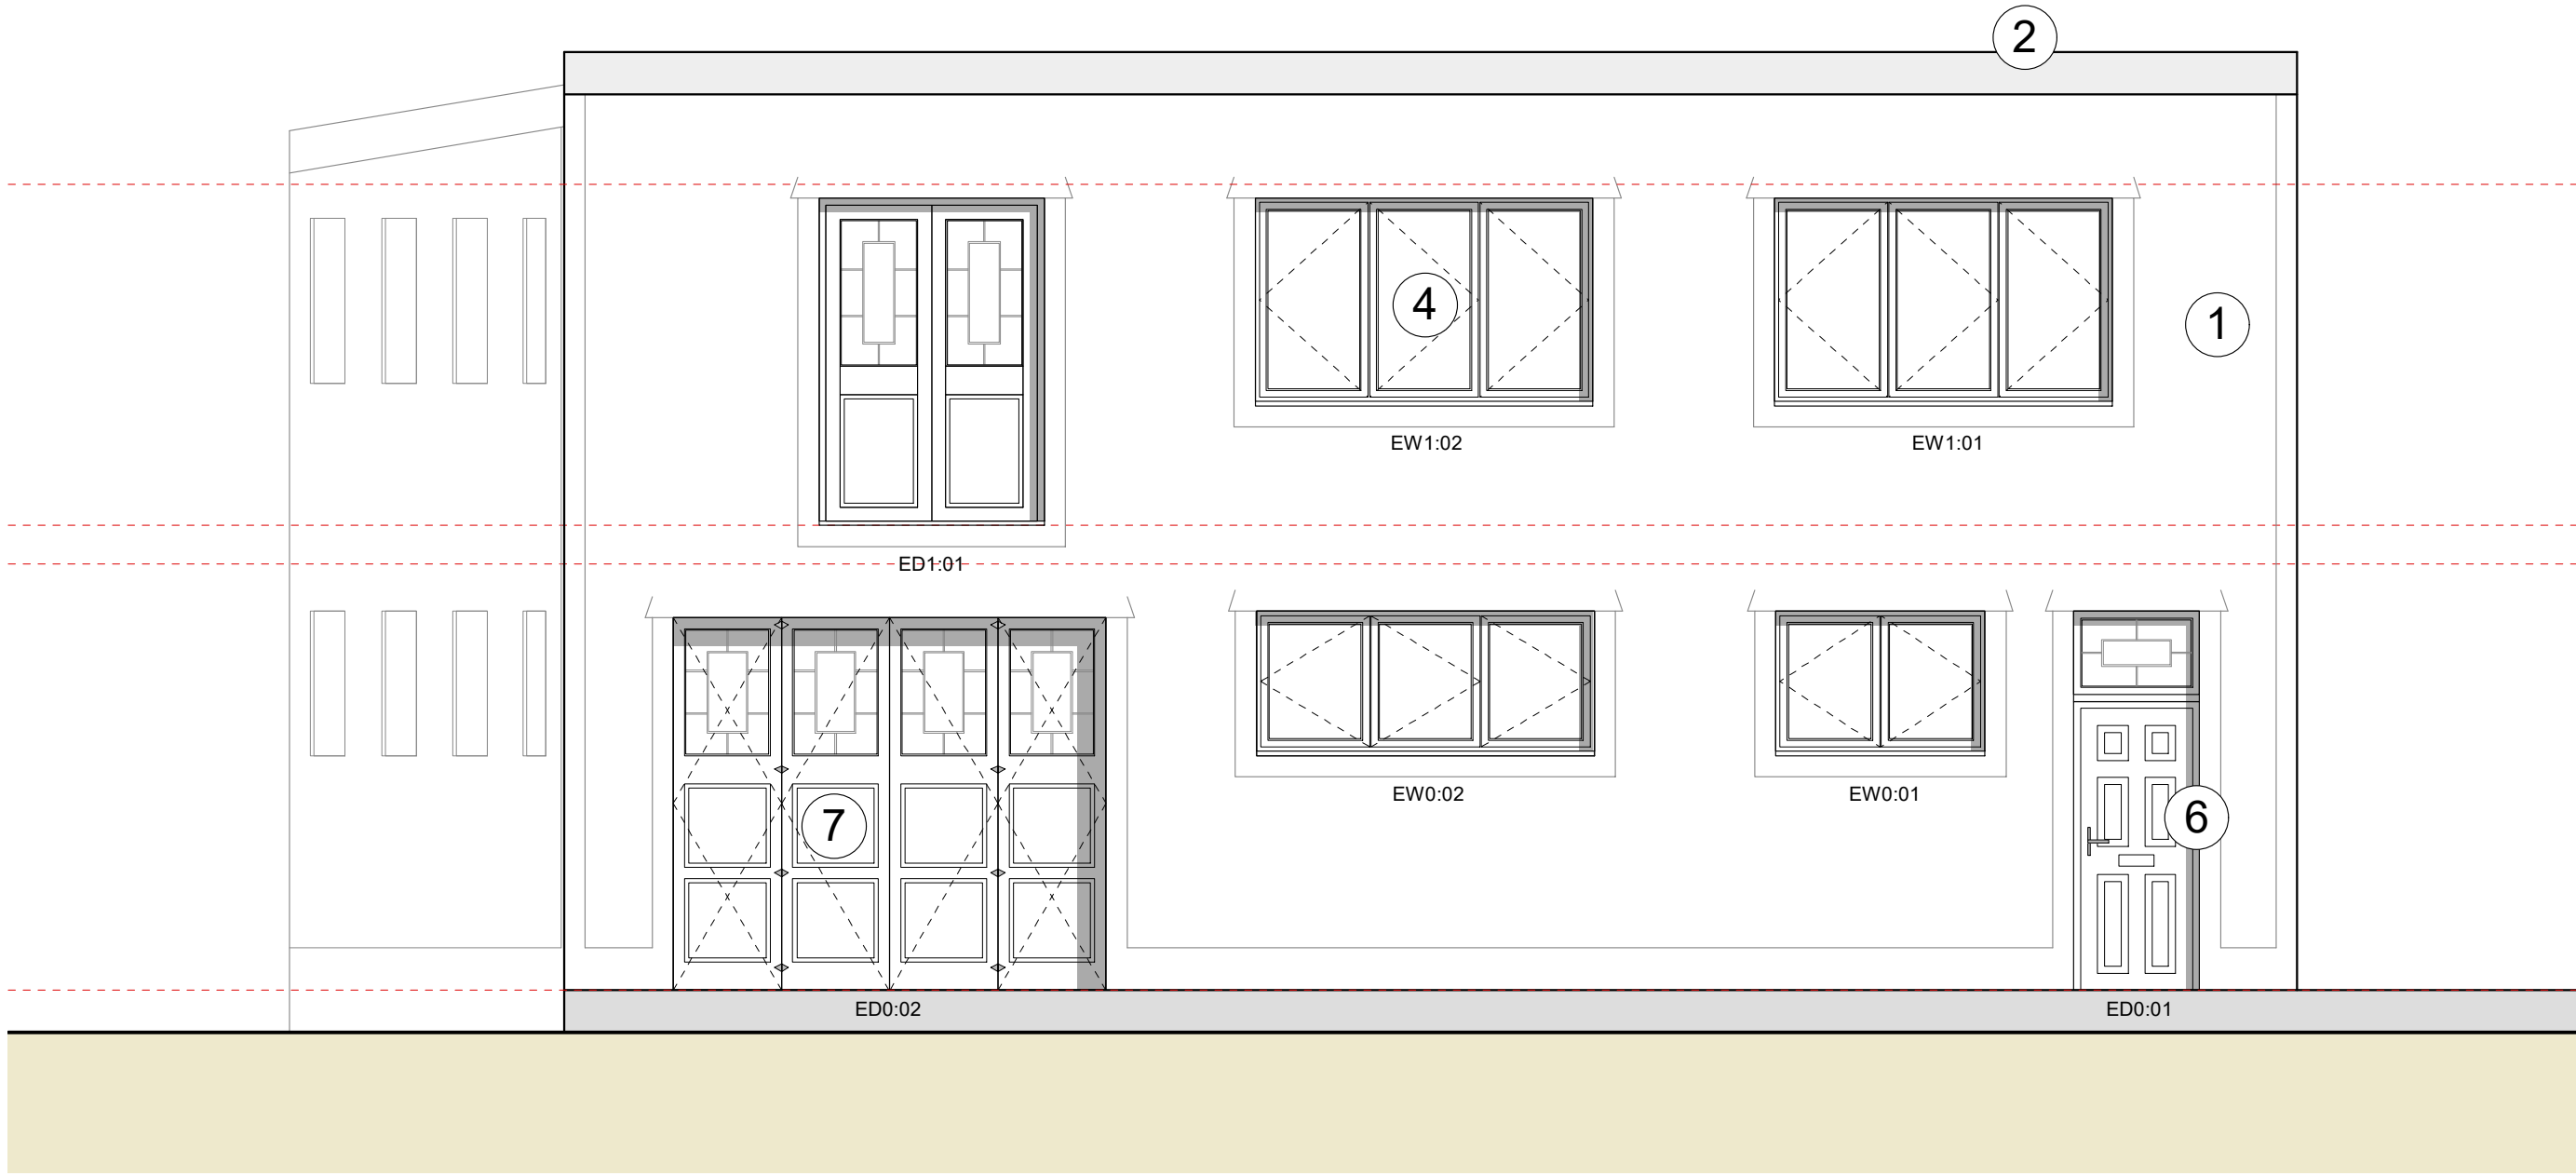

1 ELEVATION - EXISTING FRONT  
SCALE 1:50 @ A1

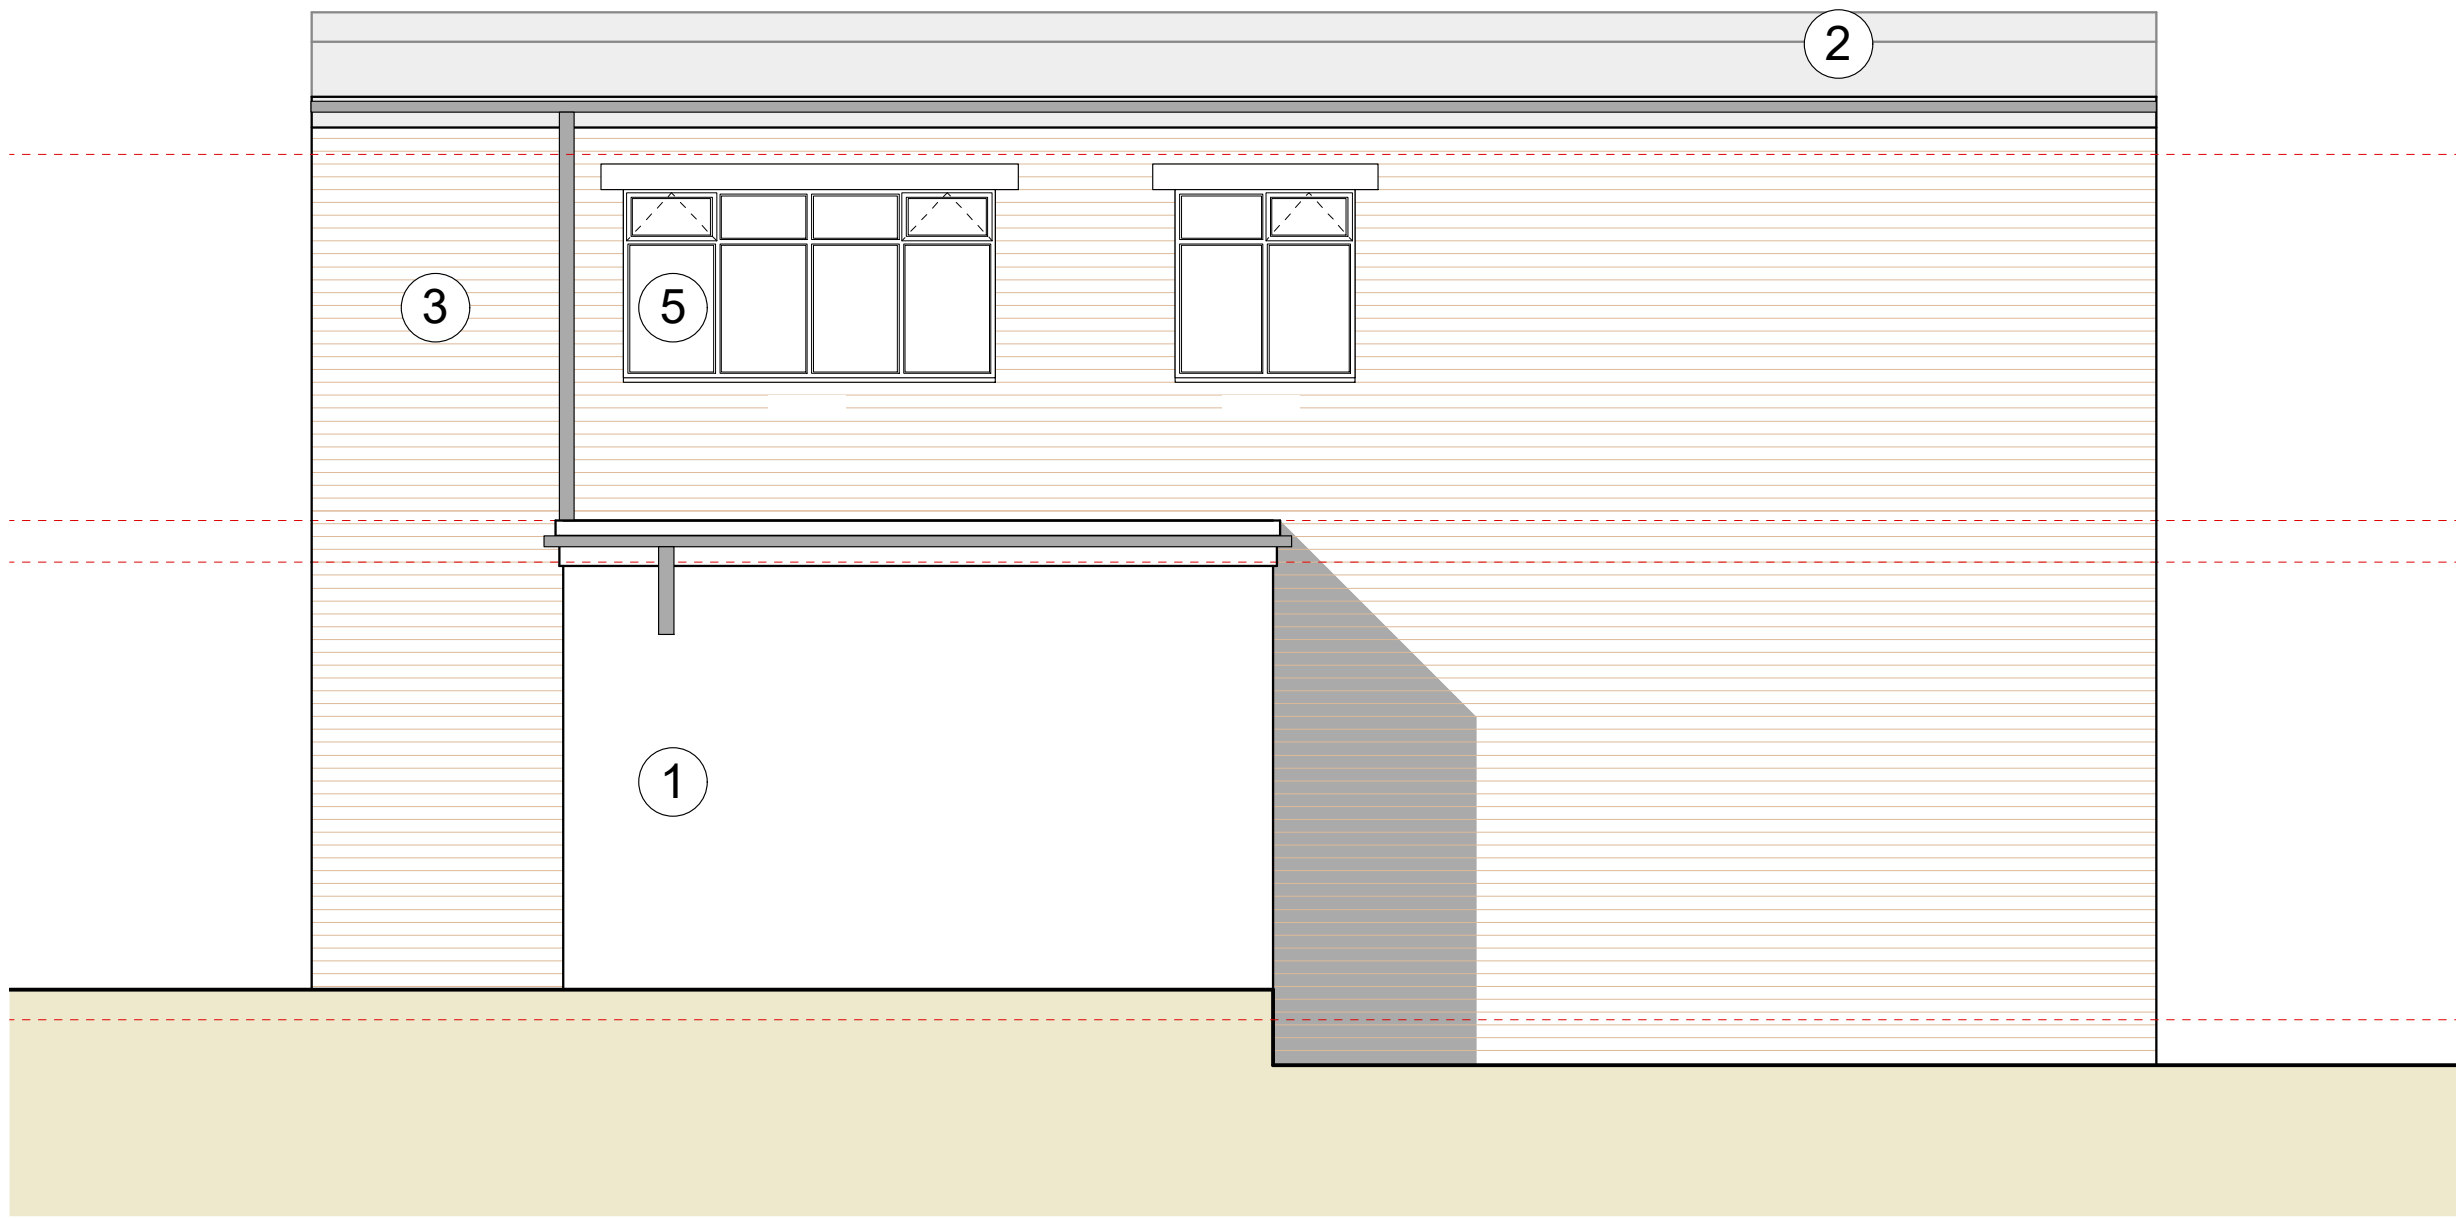

2 ELEVATION - EXISTING REAR  
SCALE 1:50 @ A1



**MCA**  
MC Architecture + Design

- ☐ Preliminary
- ☐ Tender
- ☒ For Approval
- ☐ Construction

Client >  
Marlborough Joinery Ltd

Project >  
B Goulding, Marlborough Street,  
Whitehaven, Cumbria, CA28 7LL.

Drawing Title >  
Existing Elevations Sheet 1 of 2.

Scale >  
1:50 @ A1

Date >  
Feb 2023

Drawing No. >  
2223-008-03

Rev >  
A