


Please Note:


Drawings subject to relevant statutory approvals.

All dimensions to be checked on site. Do not scale from this drawing. Work to figured dimensions only.

© This drawing is copyright of MC Architecture + Design Ltd and may not be reproduced in any way without their specific permission.

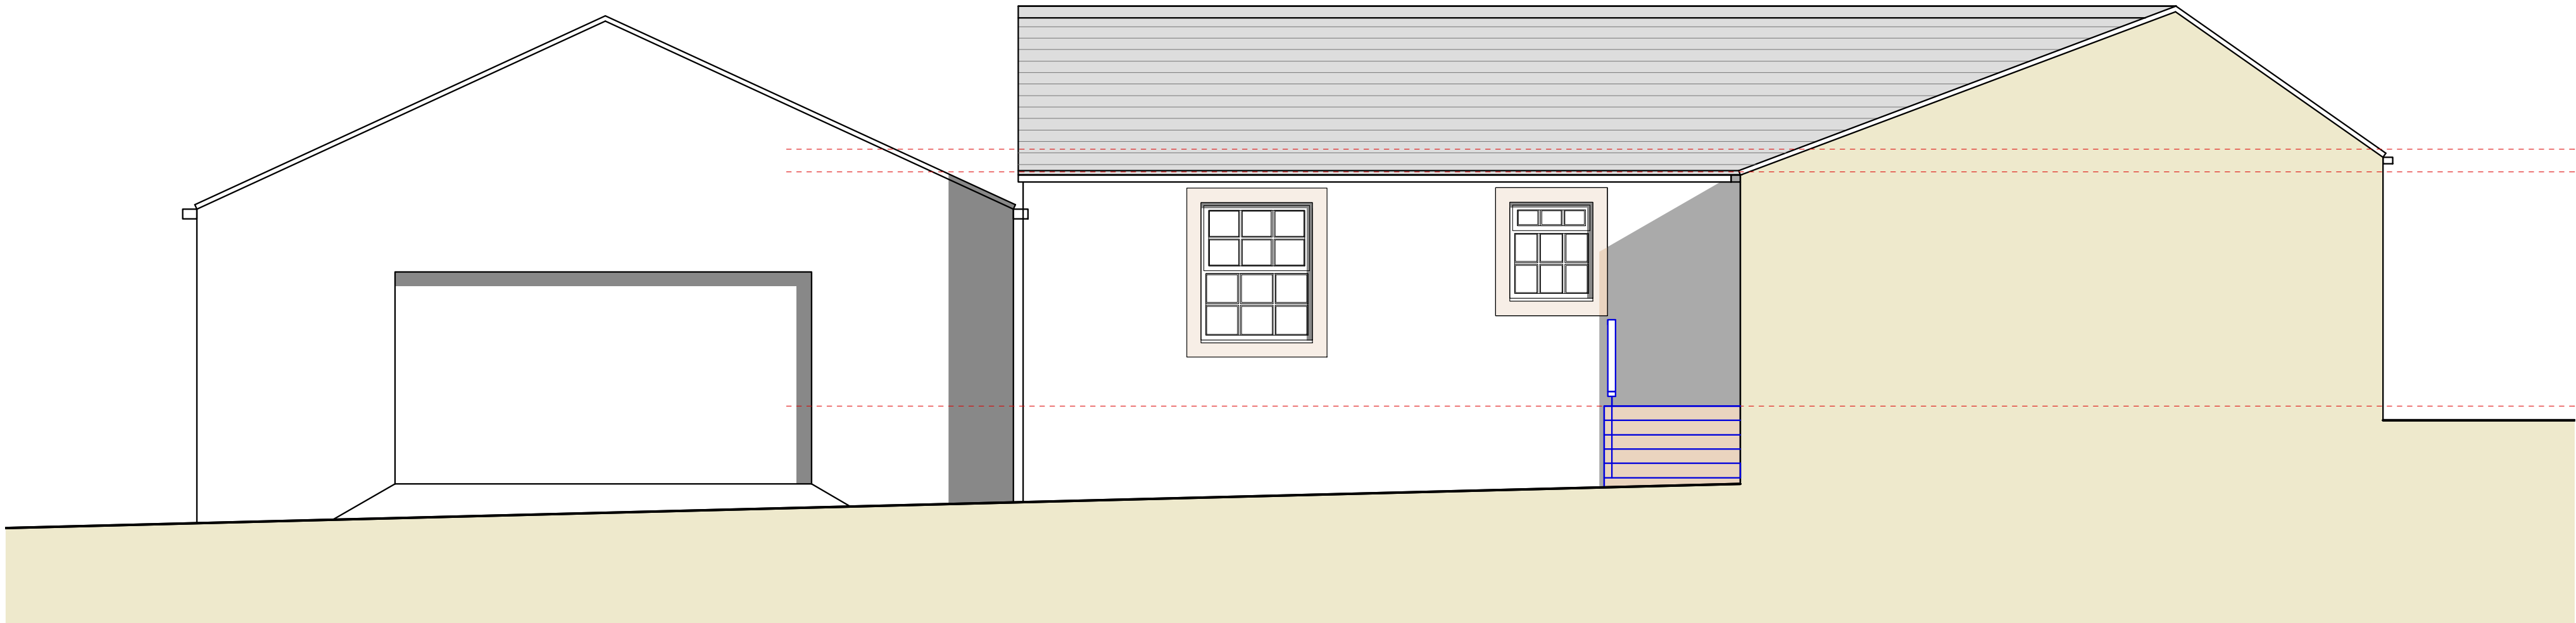

5 ELEVATION - PROPOSED INTERNAL A (WEST FACING)  
SCALE 1:50 @ A1

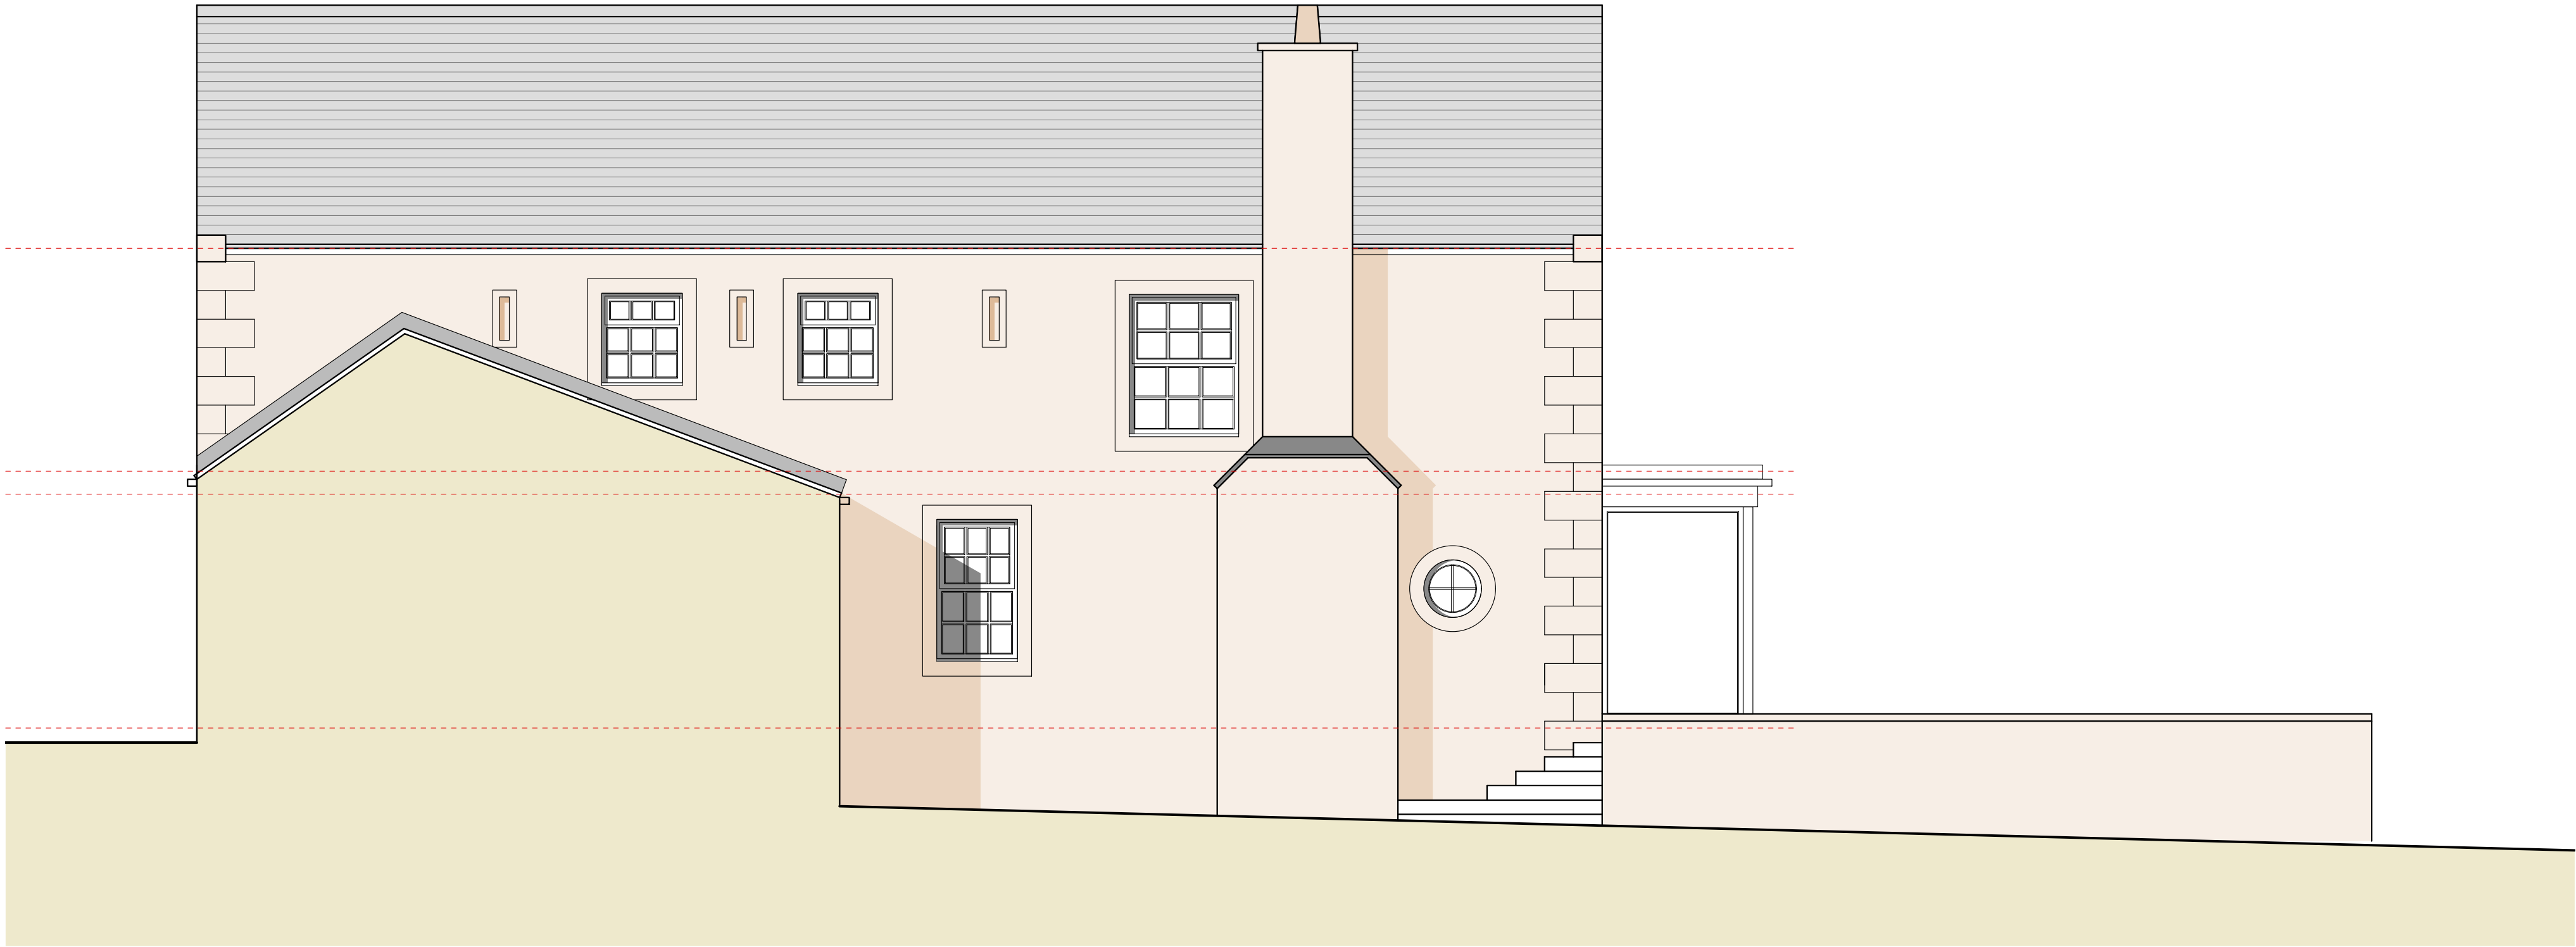

6 ELEVATION - PROPOSED INTERNAL B (EAST FACING) (NO CHANGE)  
SCALE 1:50 @ A1



**MCA**  
MC Architecture + Design

☐ Preliminary ☐ Tender  
☒ For Approval ☐ Construction

Client >  
Mr S MacMillan

Project >  
Farmlands, Moresby, Whitehaven,  
Cumbria, CA28 8UR.

Drawing Title >  
Proposed Elevations\_Sheet 3 of 3.

Scale >  
1:50 @ A1

Date >  
Jun 2024

Drawing No. >  
2223-009-22

Rev >  
A