


SCALE BAR 1:250


© COPYRIGHT MANNING ELLIOTT PARTNERSHIP 2026
THIS DRAWING IS THE PROPERTY OF MANNING ELLIOTT PARTNERSHIP.
IT MUST NOT BE COPIED OR REPRODUCED OR DIVULGED
TO ANYONE WITHOUT PERMISSION.
DO NOT SCALE OFF THIS DRAWING. ANY DISCREPANCIES TO BE
REPORTED TO MANNING ELLIOTT PARTNERSHIP.

REVISIONS:


DESCRIPTION

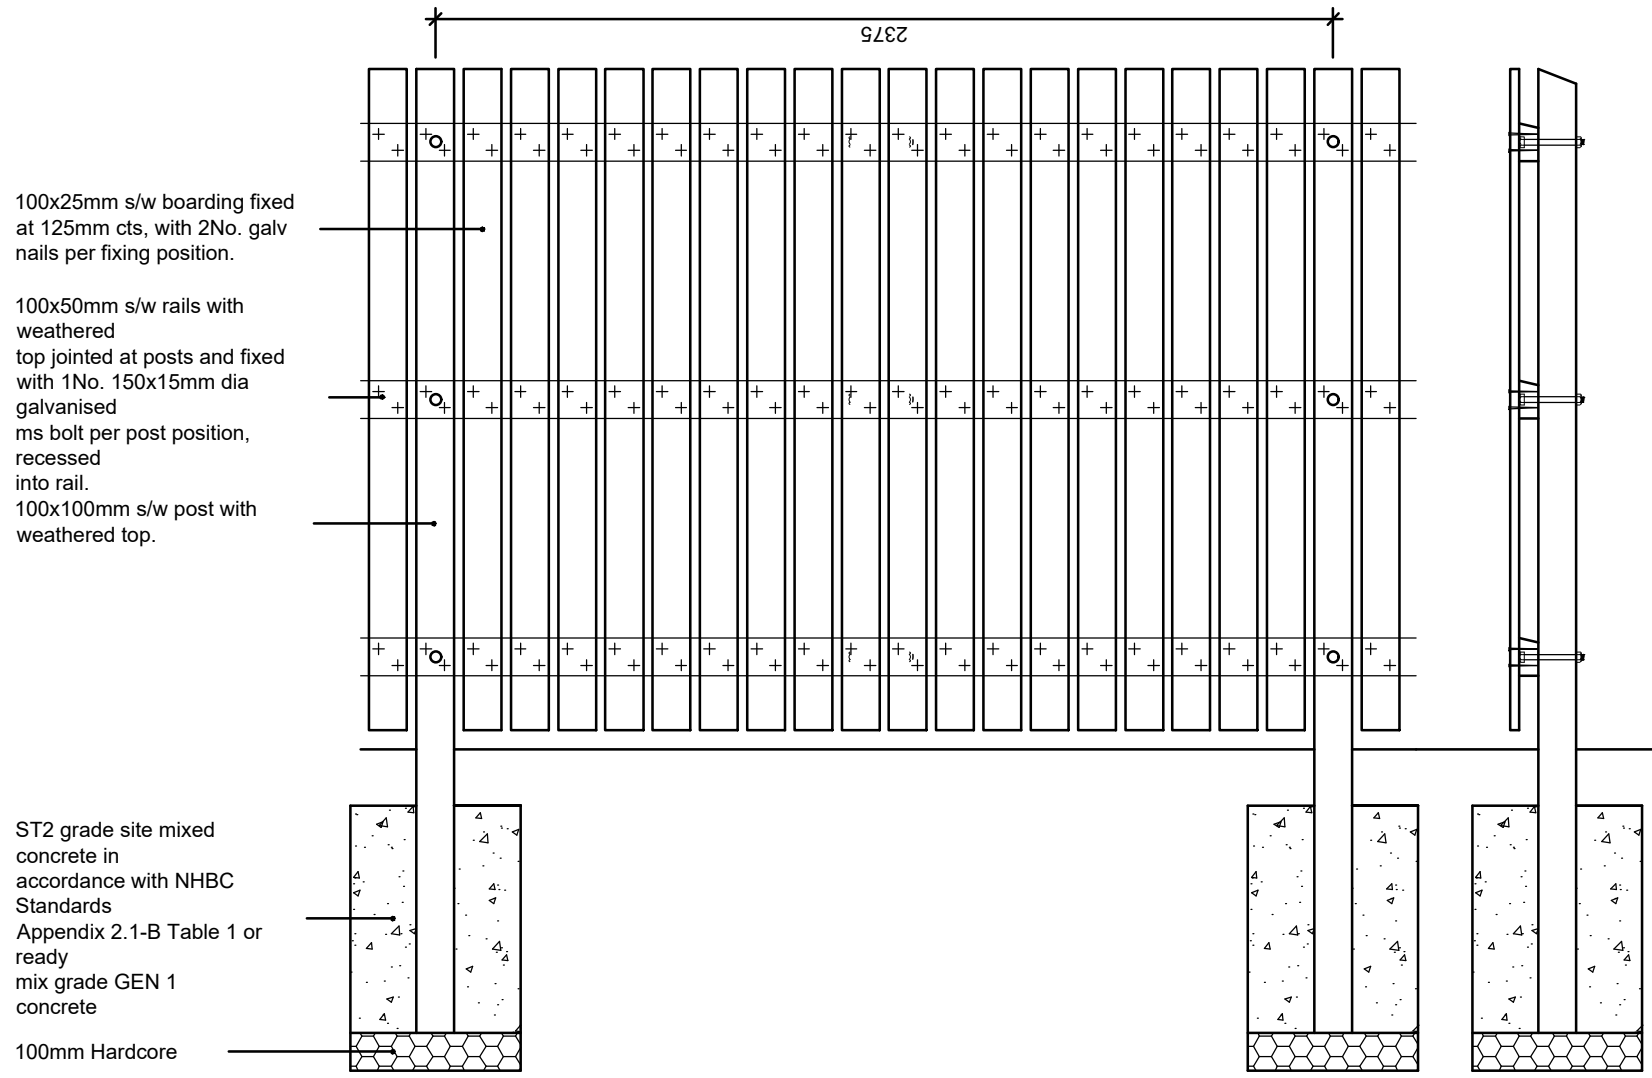



Type 1 - 1.8m Vertical Close Boarded Fence (Single Sided)

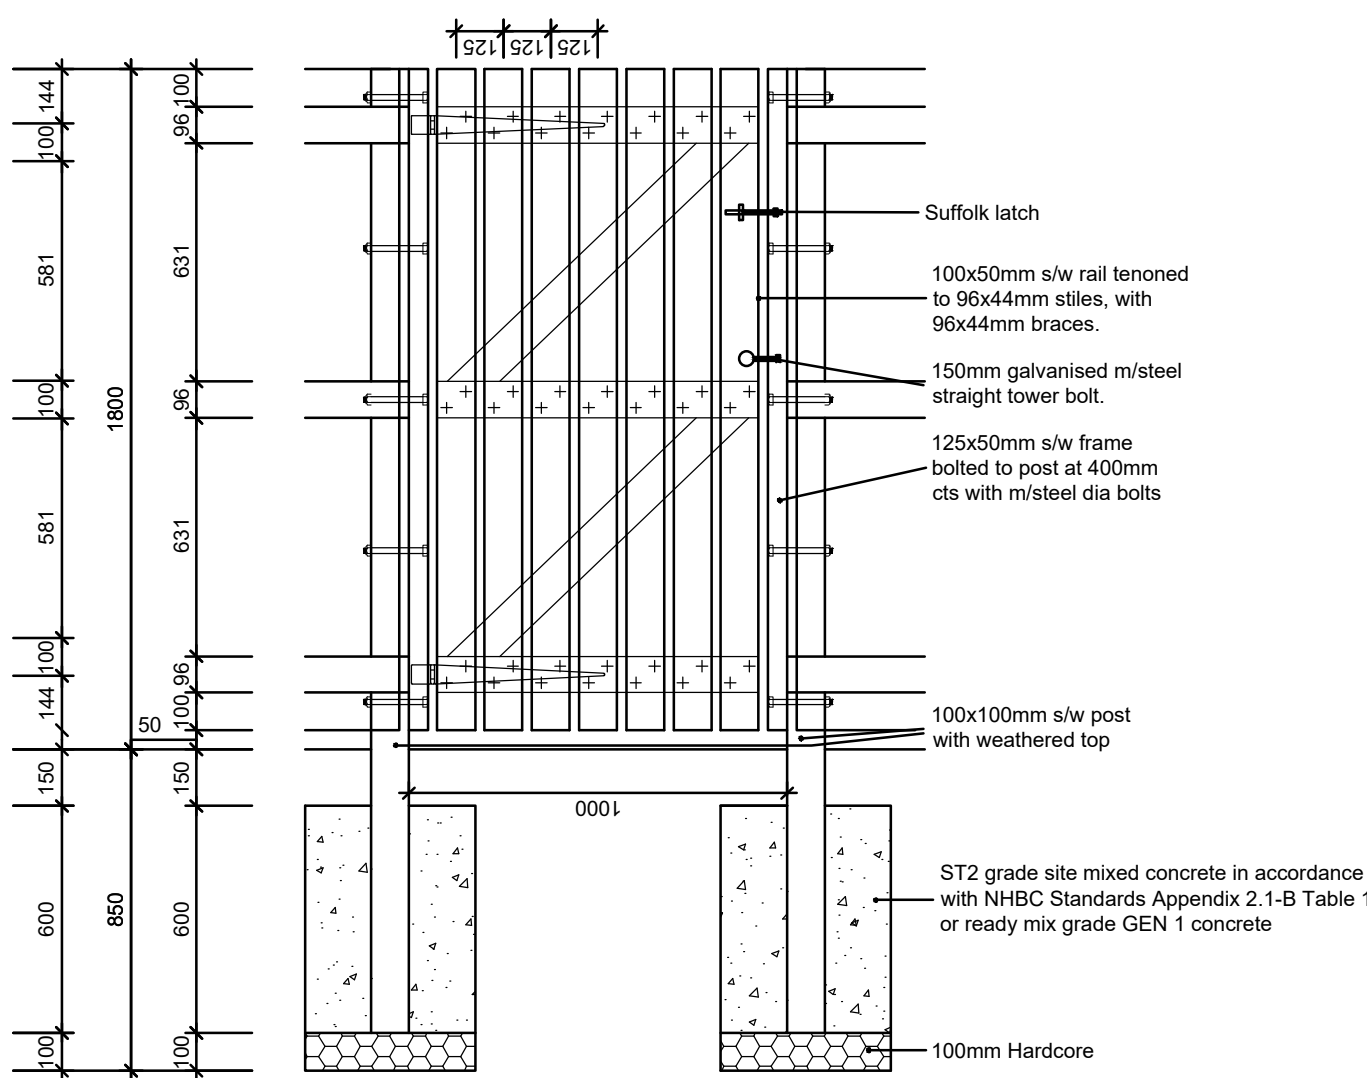


Type 1 - 1.8m High Fence Gate to Rear Gardens

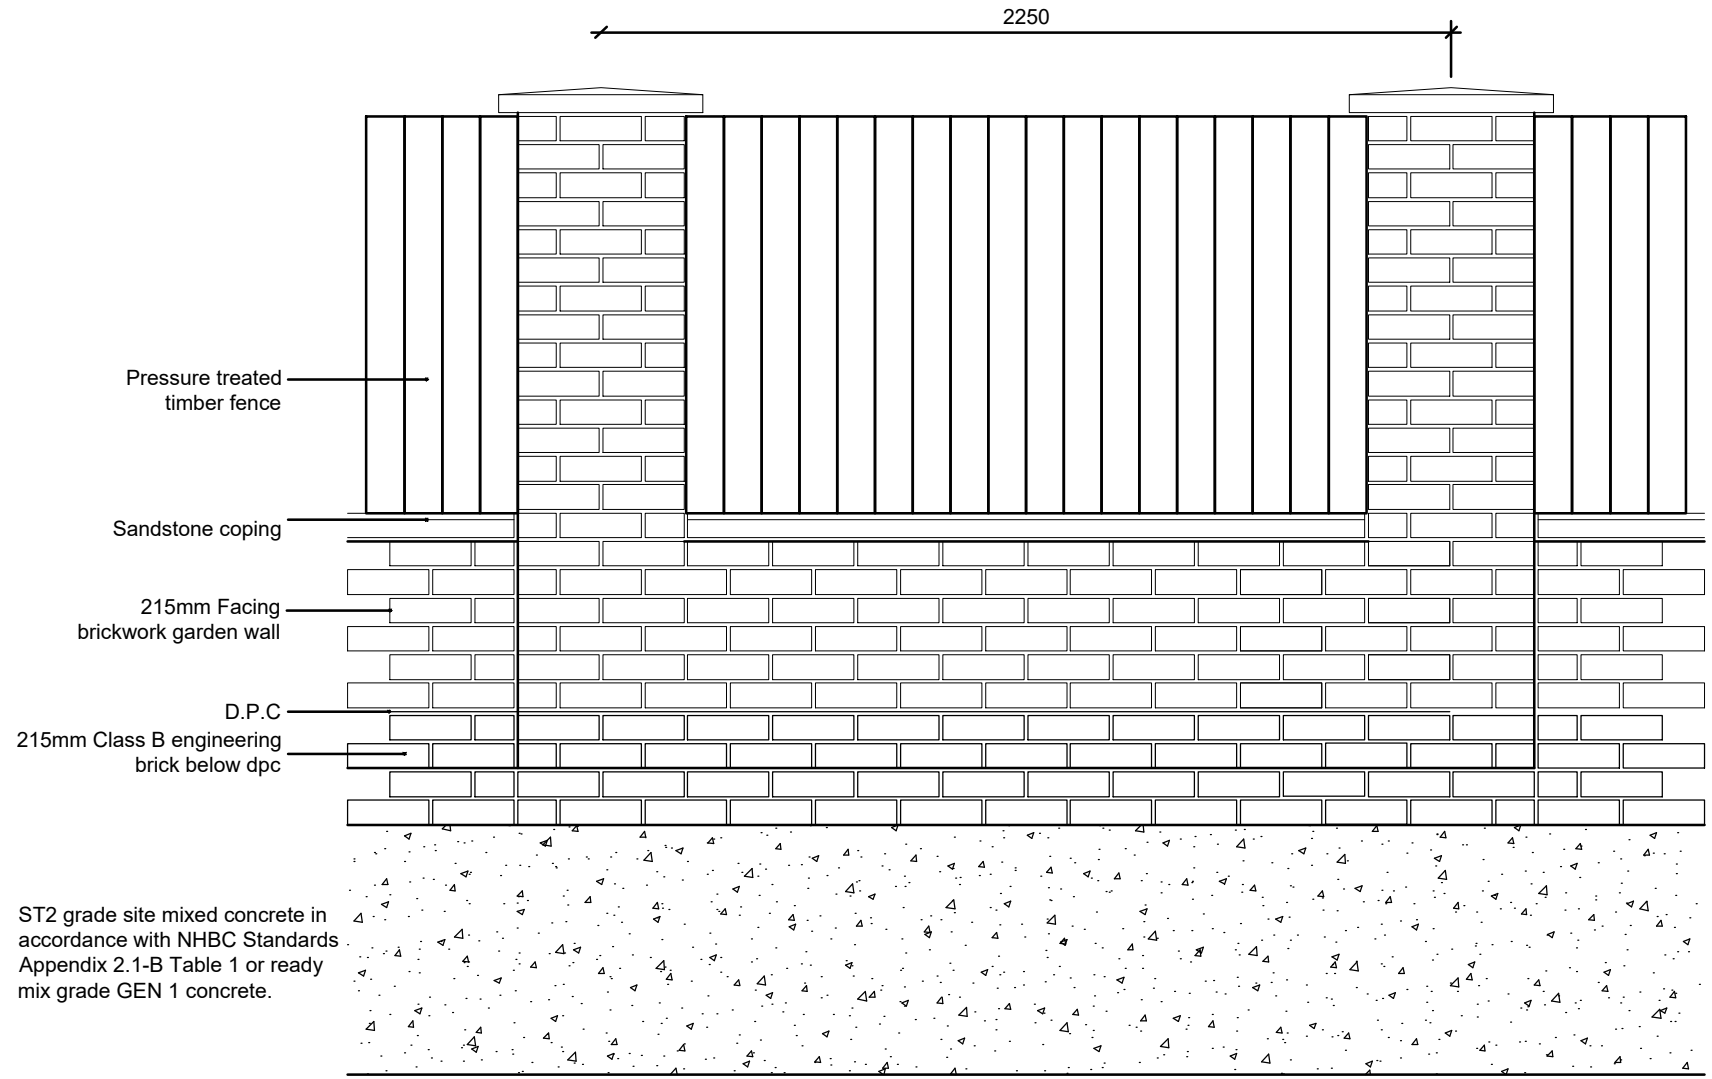

Type 2a - 1.8m Brick Garden Wall piers @ 2.25m Centres with Timber Infill

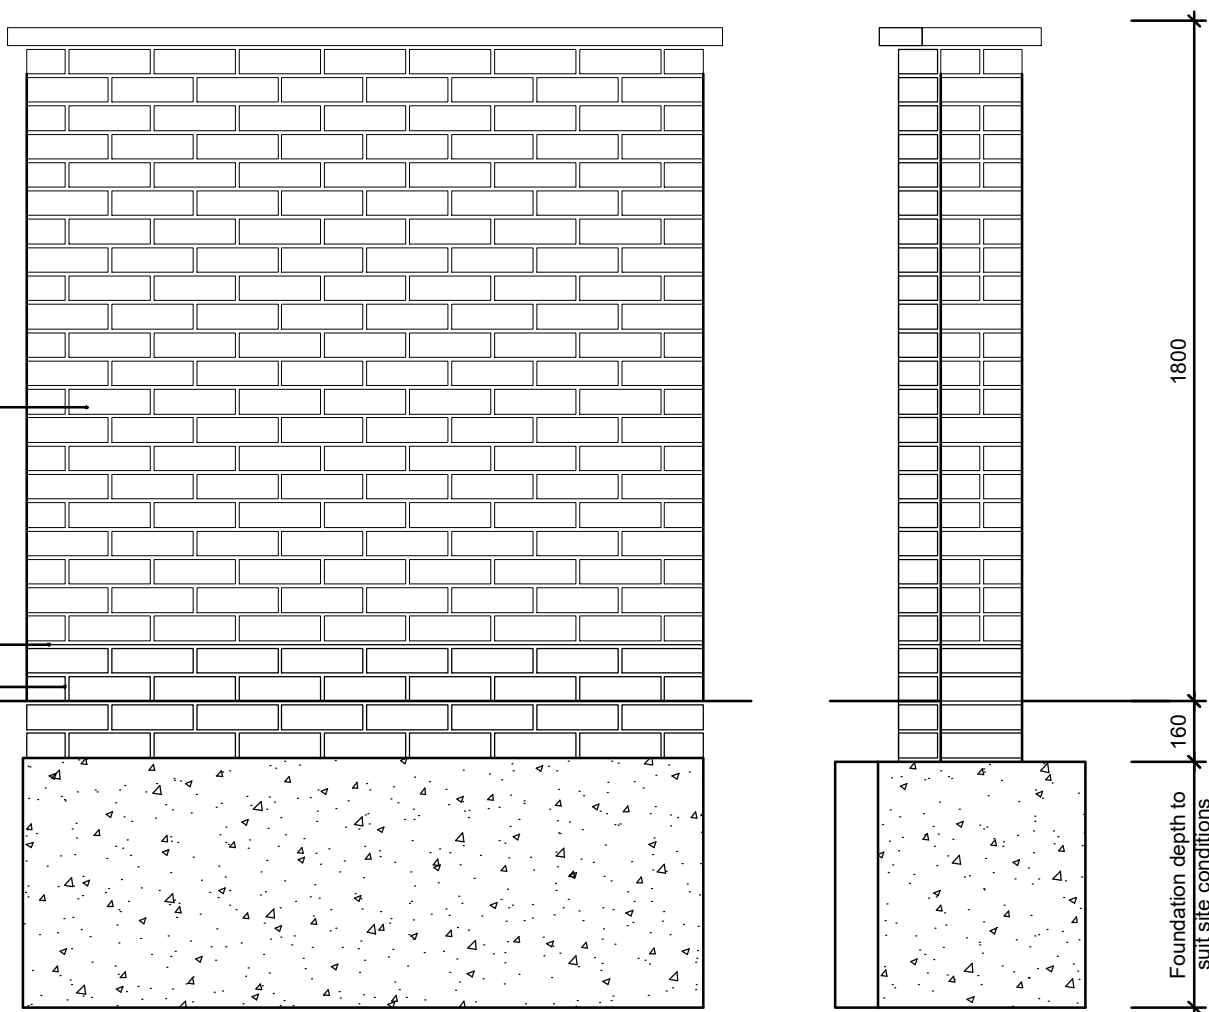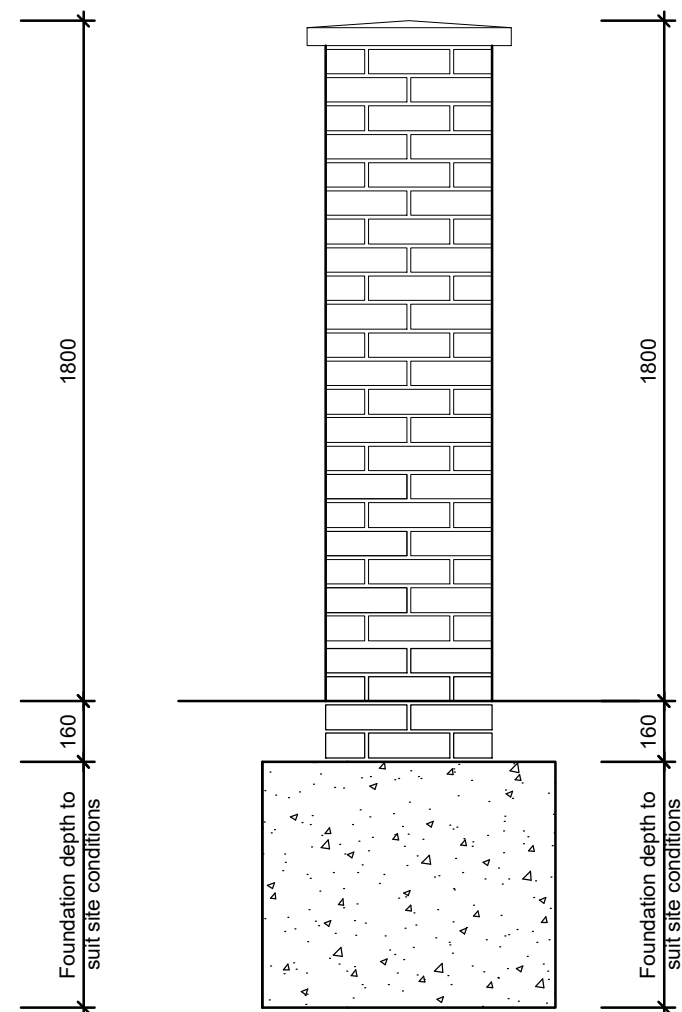

Type 2b - 1.8m Brick Garden Wall piers @ 2m Centres

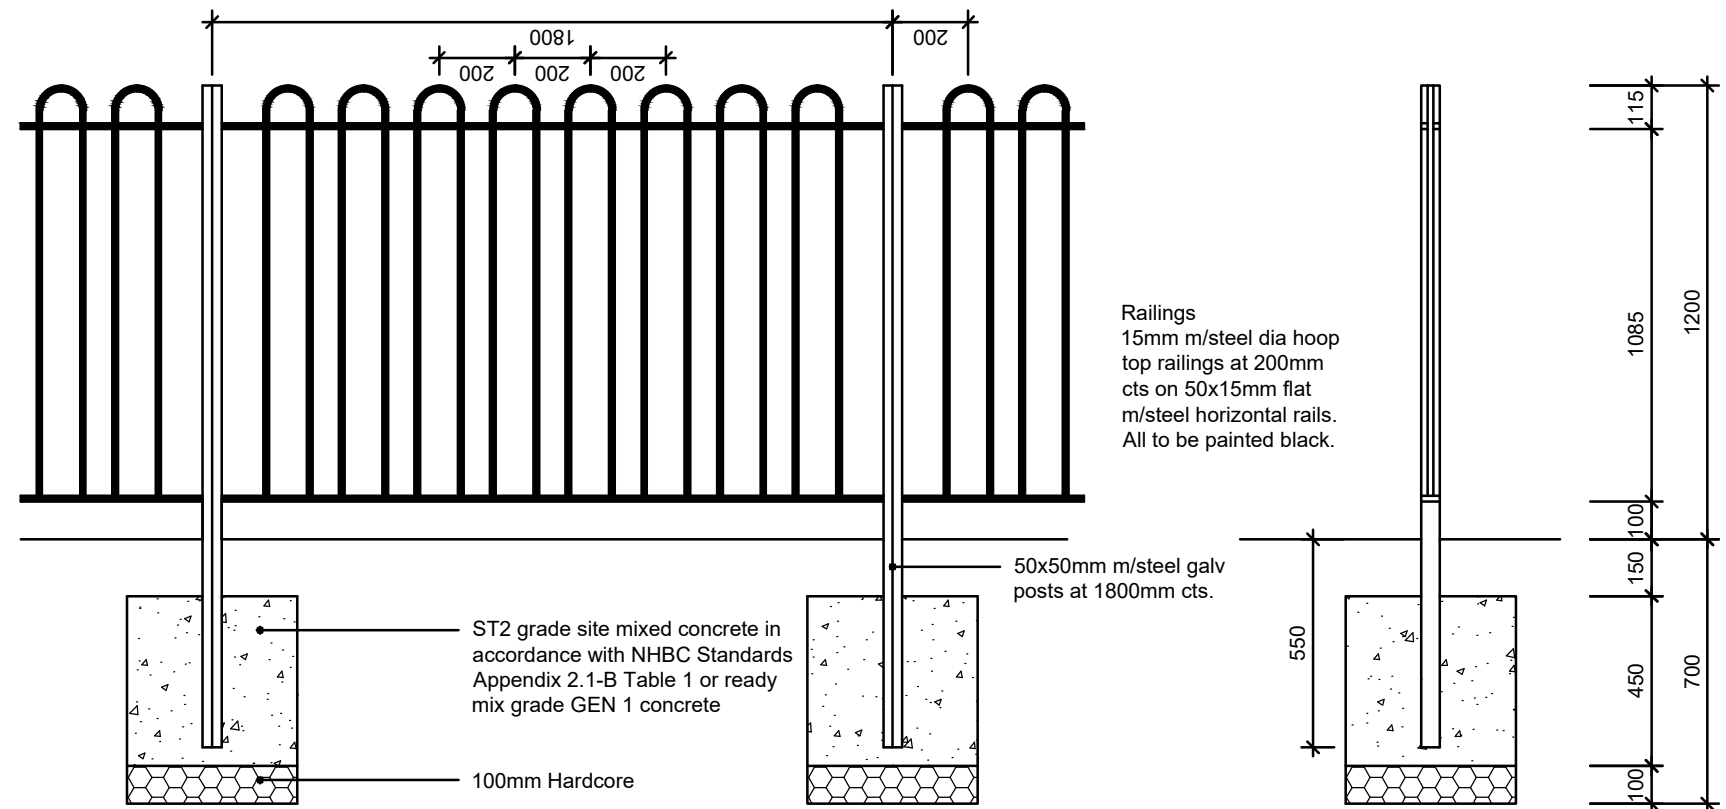

Type 3 - 1.2m Hoop Top Railings

MANNING ELLIOTT
PARTNERSHIP

Chartered Architects & Designers

Manelli House, Suite 1
Cooper Road, Penrith
Cumbria CA11 9BN
t: 01768 868 800
e: post@manning-elliott.co.uk
w: manning-elliott.co.uk

project title:

Proposed Housing
Former Contractors Yard
Coach Road, Whitehaven.

drawing title:

Fences & Boundary Treatments
As Proposed

issue stage:

PLANNING ISSUE

date: APR 26 drawn: CS scale @ A1 1:20

drawing number: 2245-PL-121 revision: -