


APPROX LOCATION OF HIGHWALL  
 (EDGE OF OPENCAST)

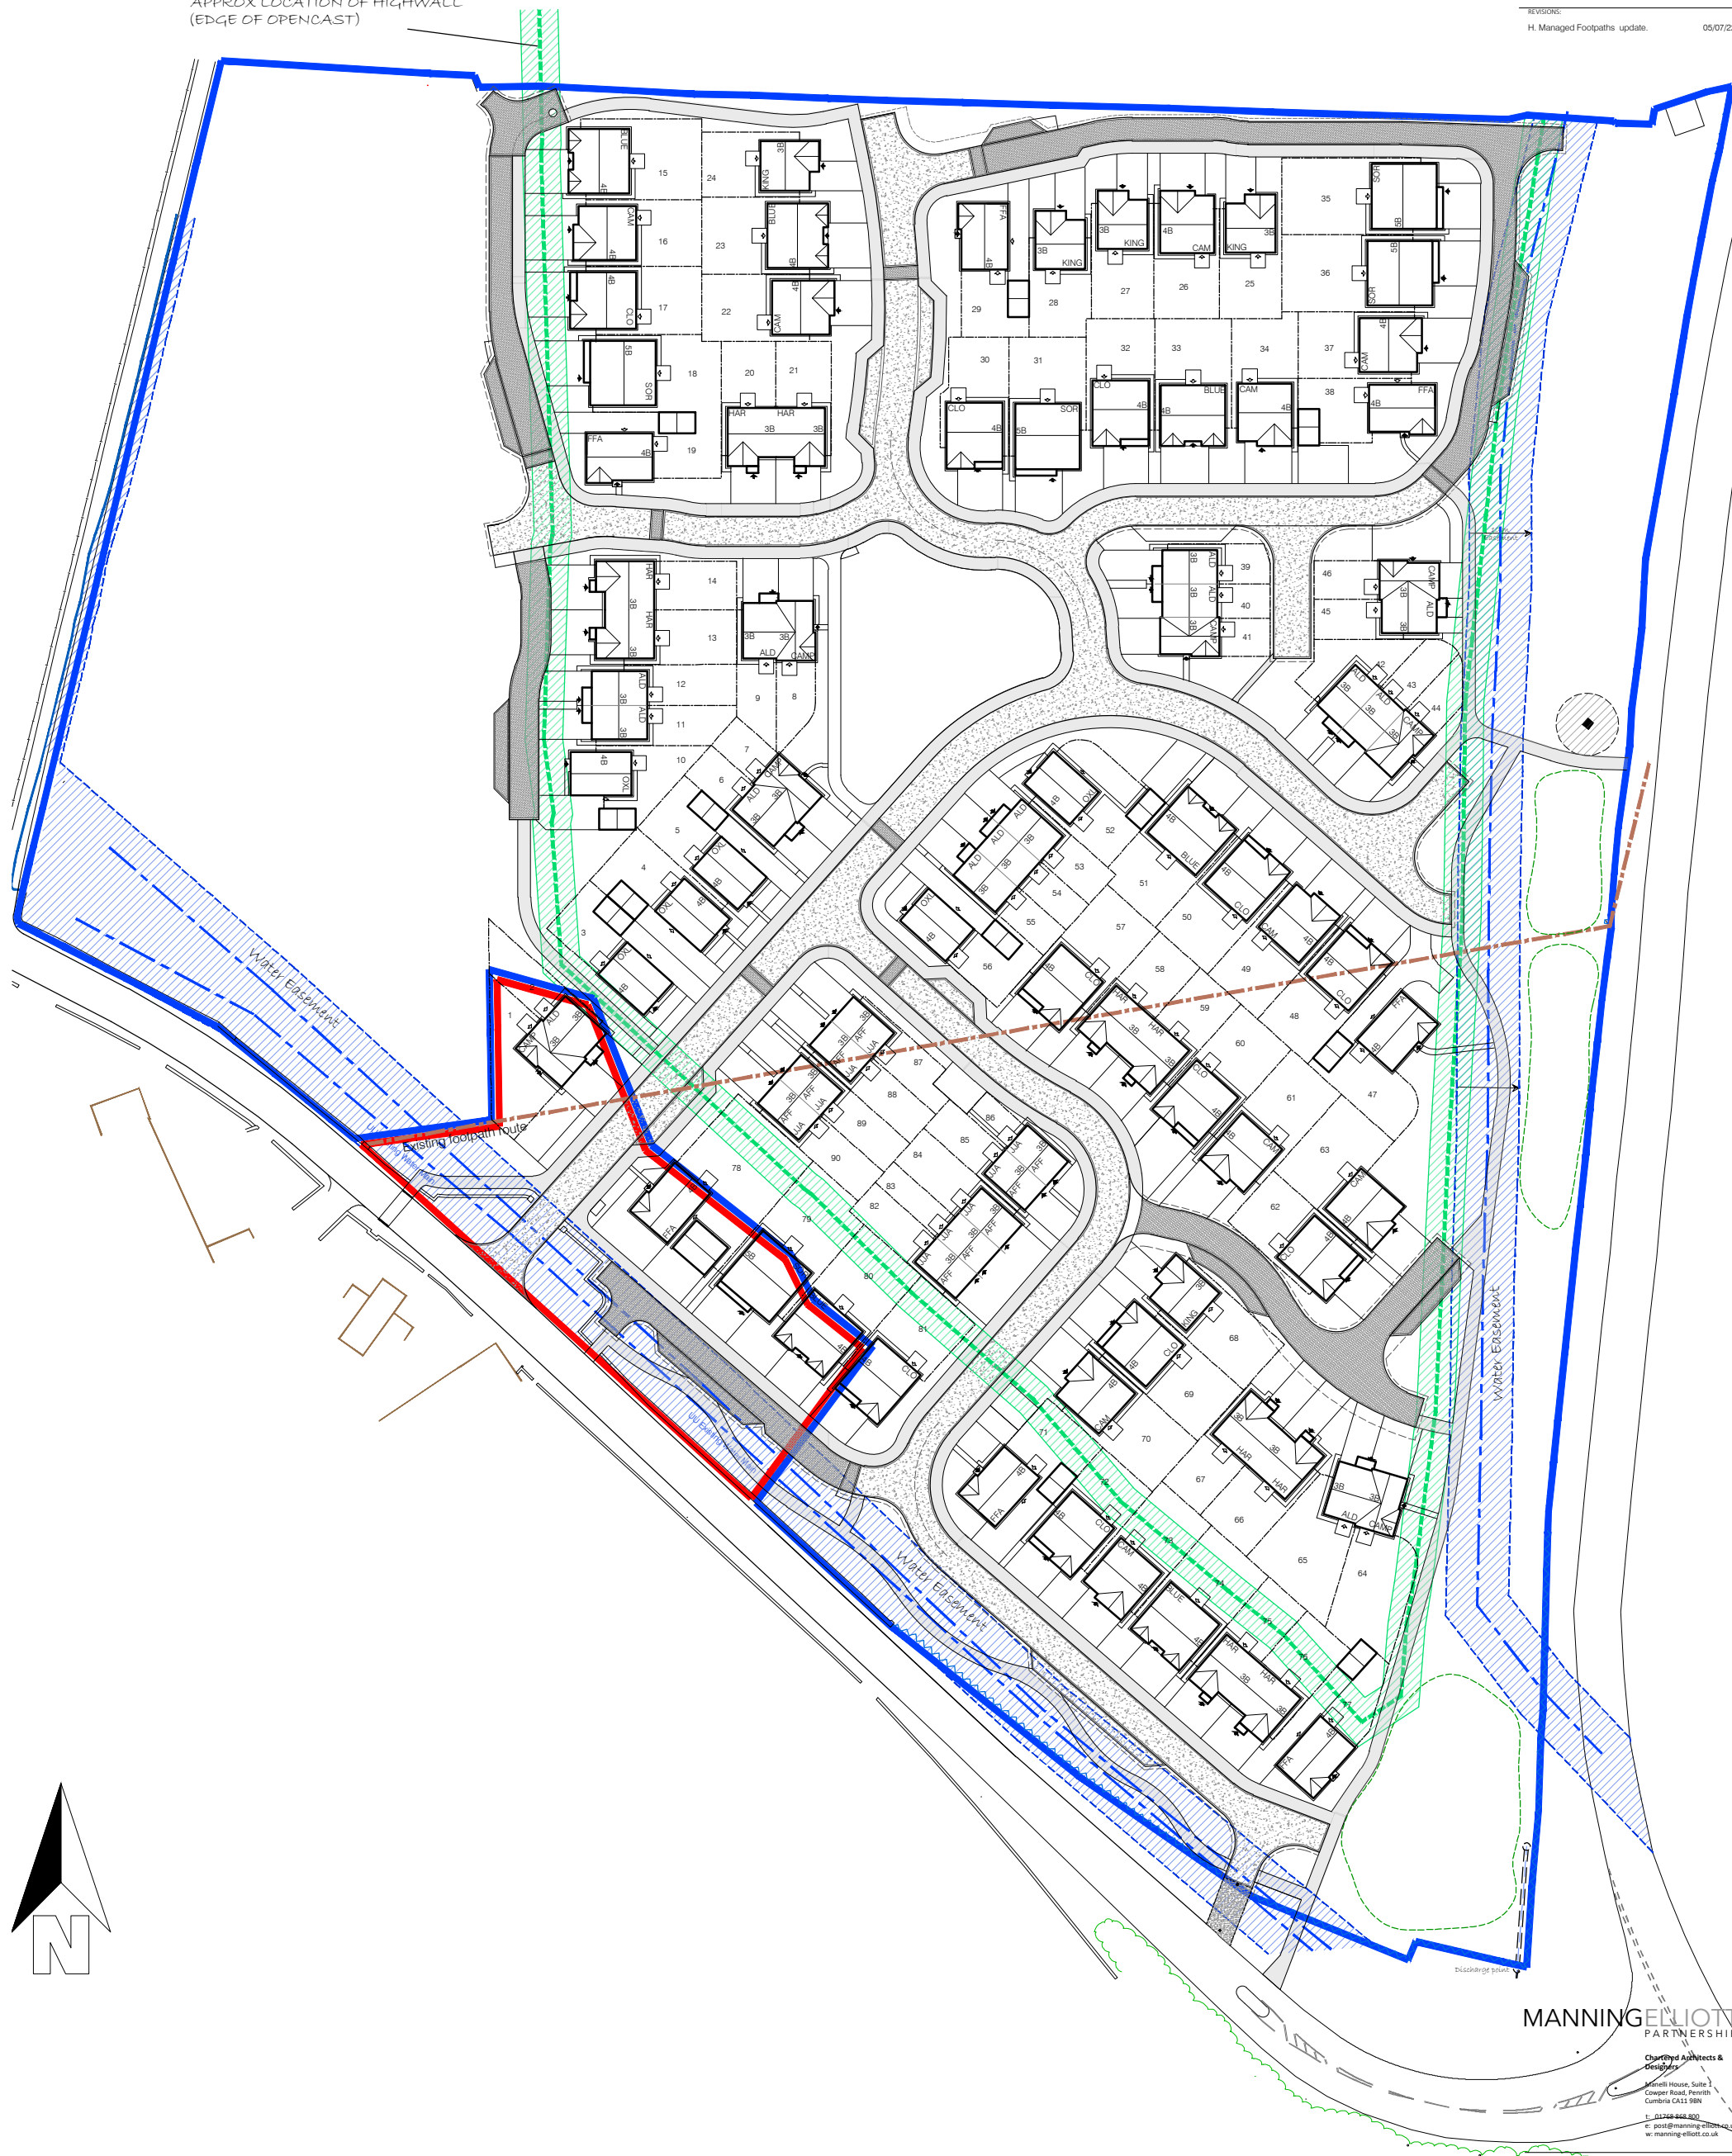

**MANNING ELLIOTT**  
 PARTNERSHIP  
 Chartered Architects & Designers  
 Minell House, Suite 3  
 Cowper Road, Penrith  
 Cumbria CA11 5BN  
 t: 01768 466 400  
 e: post@manningelliott.co.uk  
 w: manningelliott.co.uk

project title:  
 Proposed Housing Development  
 Land at Harras Dyke Farm  
 Whitehaven

drawing title:  
 4/21/2196/0R1  
 Existing Site Constraints

issue stage:  
 PLANNING ISSUE

date: DEC 23  
 drawn: CS/NB  
 scale @ A1: 1:500

drawing number: 2258-PL211  
 revision: -

FIRST ISSUE  
 Second existing UU water main added  
 UU Assets survey overlay

UU Easement  
 High Wall

