




Location Plan

1 : 1250

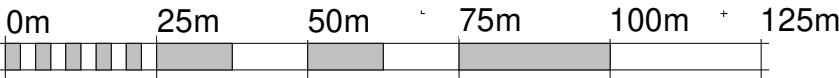

VISUAL SCALE 1:1250 @ A1

 <div>THIS DRAWING IS PROTECTED BY COPYRIGHT All rights reserved. Licence number 100047316 Do not scale drawing Dimensions given are structural unless otherwise stated.</div>	For Technical help in regards to these drawings please contact,	CLIENT	Drawing Ref.	Scale (@ A3)	Drawn	Checked	Date	CONTRACT NUMBER
	SCOTT HUNTER	Mr L Charlton & Ms S Dawson	6815 PL3 Planning Issue	As indicated	WJH	SRH	09.07.25	2287