



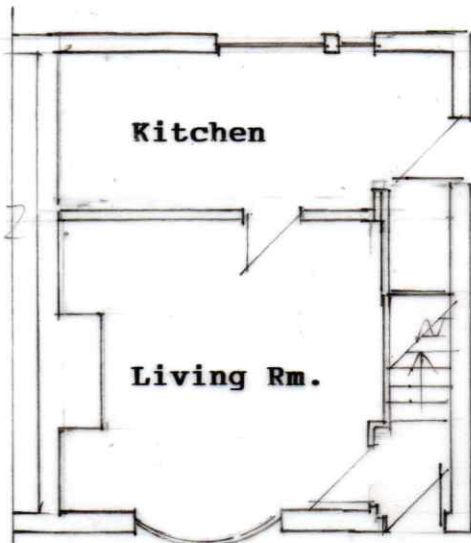


EXISTING PLANS: GROUND FLOOR

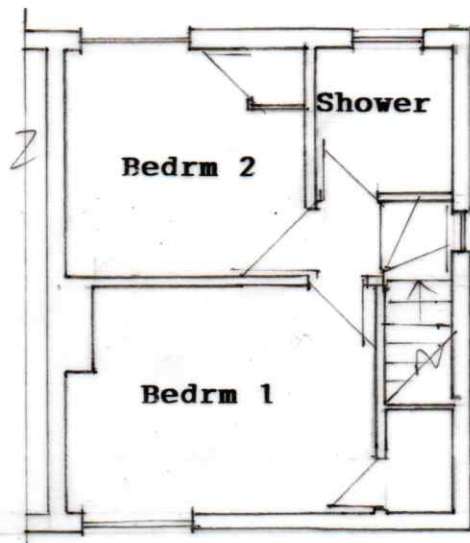

FIRST FLOOR

Scale 1:100

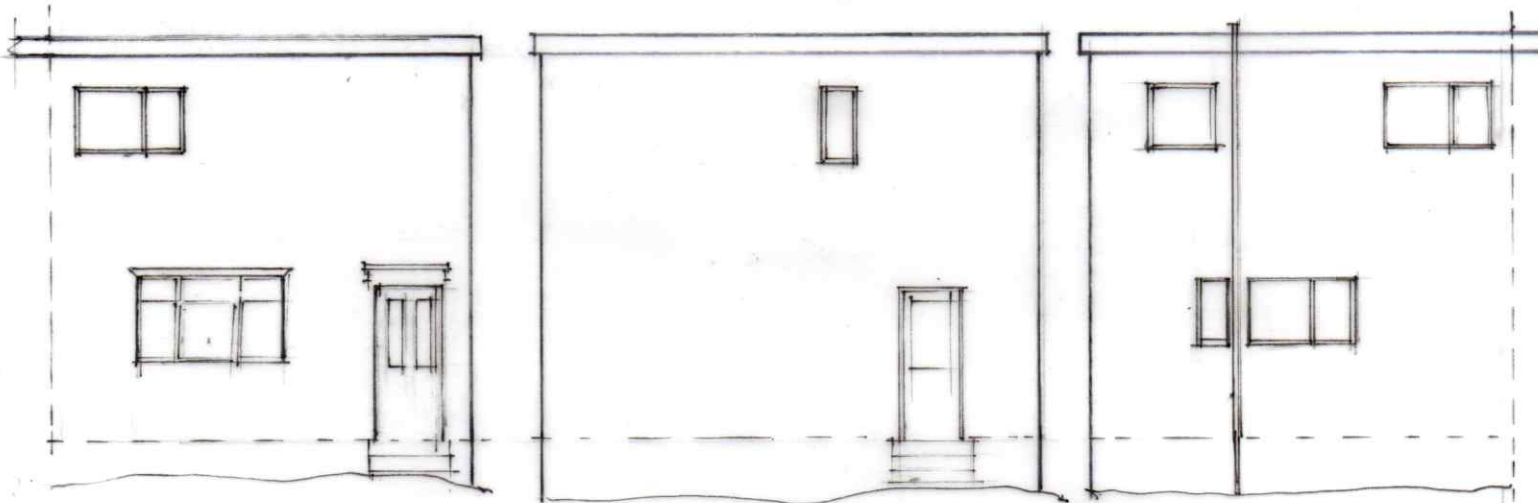

EXISTING ELEVATIONS: front

side

rear

22 GILGARRAN VIEW CA14 5TT