



First
1 : 100

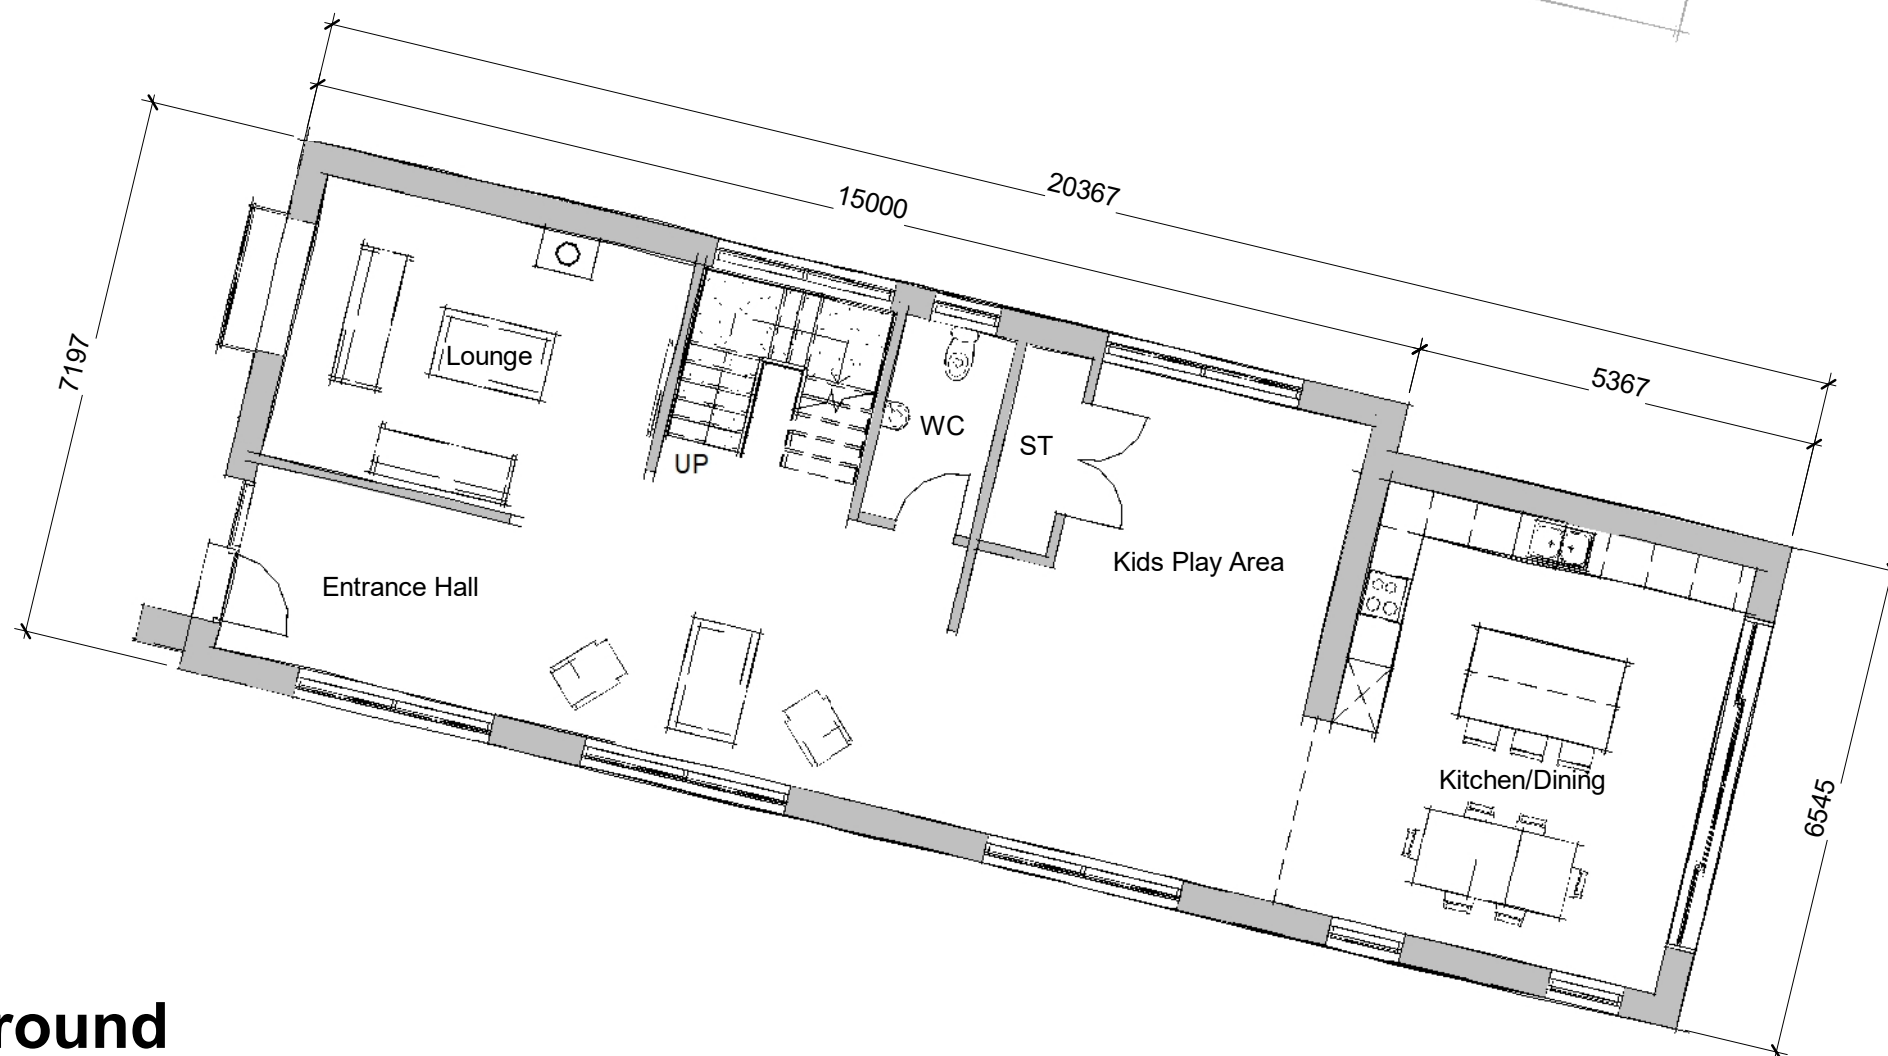

Scale 1 : 100

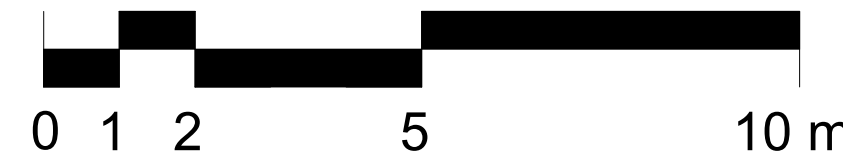

Ground
1 : 100

FOX-AD

NOTES:

DRAWING MAYBE SCALED FOR PLANNING PURPOSES ONLY

© FOX ARCHITECTURAL DESIGN LTD

Client:
KELLY TYSON

Project:
LAND AT KING STREET - MILLOM

Title:
PLANS AS PROPOSED 01

Scale:
1 : 100 of A3

Date:
MARCH 2023

Status:
PLANNING

Drawing Reference:
23-08-P-02

Revision:

-