
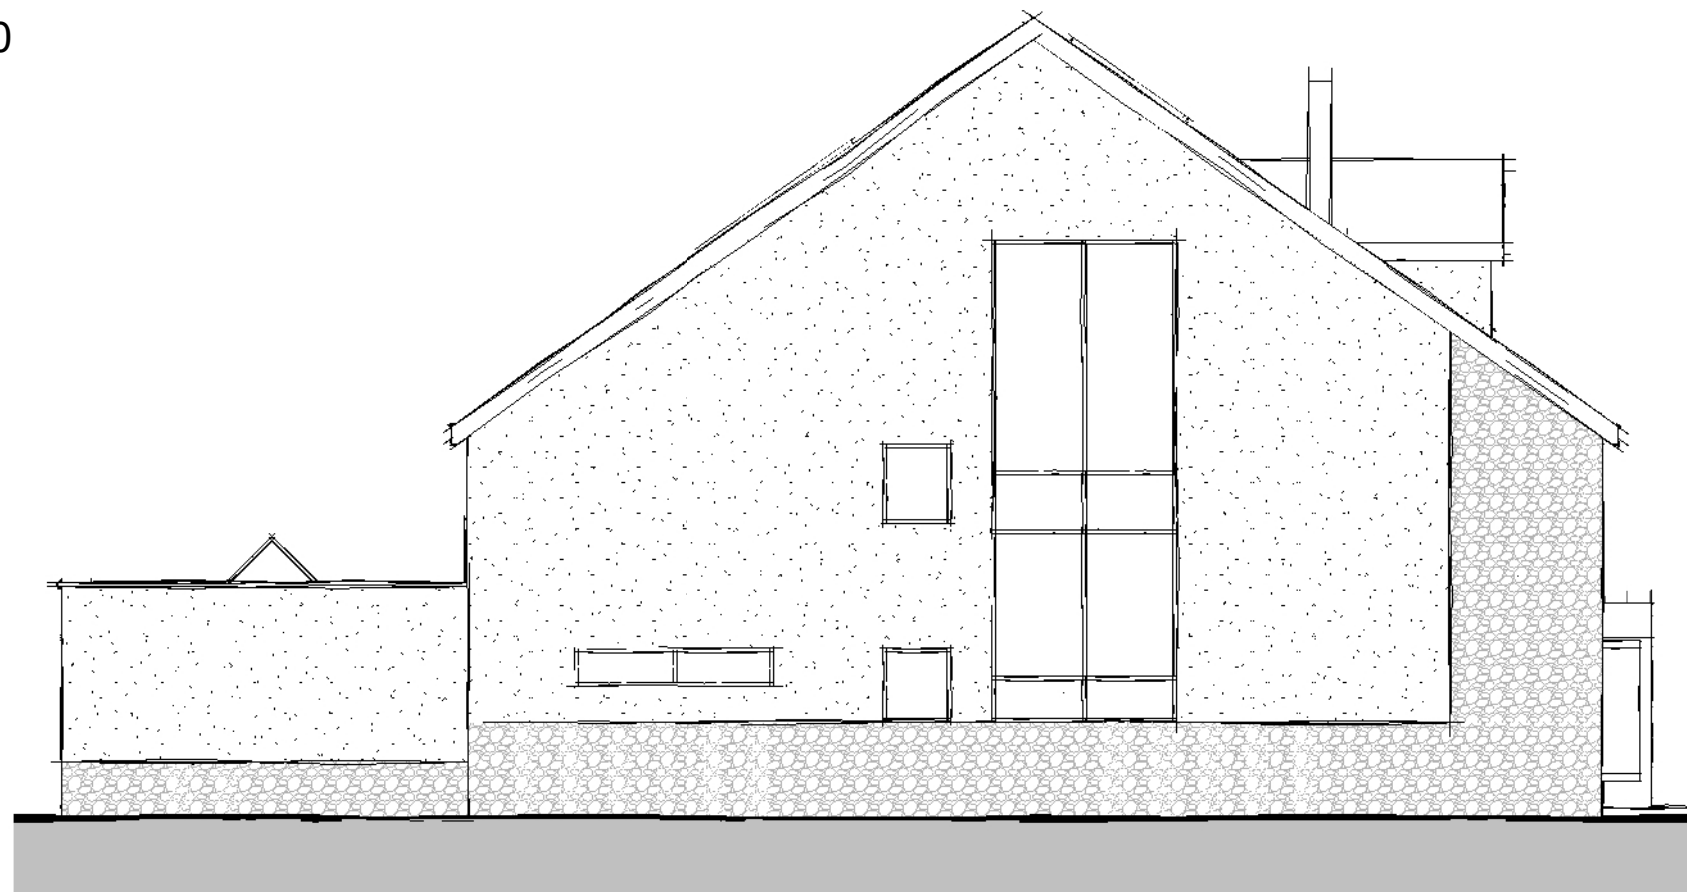


Side Elevation 01
1 : 100

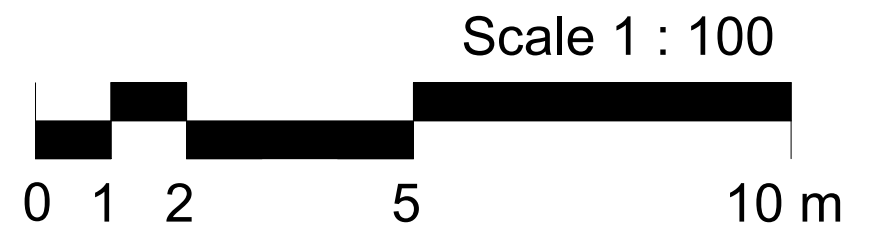

Side Elevation 02
1 : 100

FOX-AD

NOTES:

DRAWING MAYBE SCALED FOR PLANNING PURPOSES ONLY

© FOX ARCHITECTURAL DESIGN LTD

Client: KELLY TYSON	
Project: LAND AT KING STREET - MILLOM	
Title: ELEVATIONS AS PROPOSED 02	
Scale: 1 : 100 at A3	
Date: MARCH 2023	
Status: PLANNING	
Drawing Reference: 23-08-P-05	Revision: