



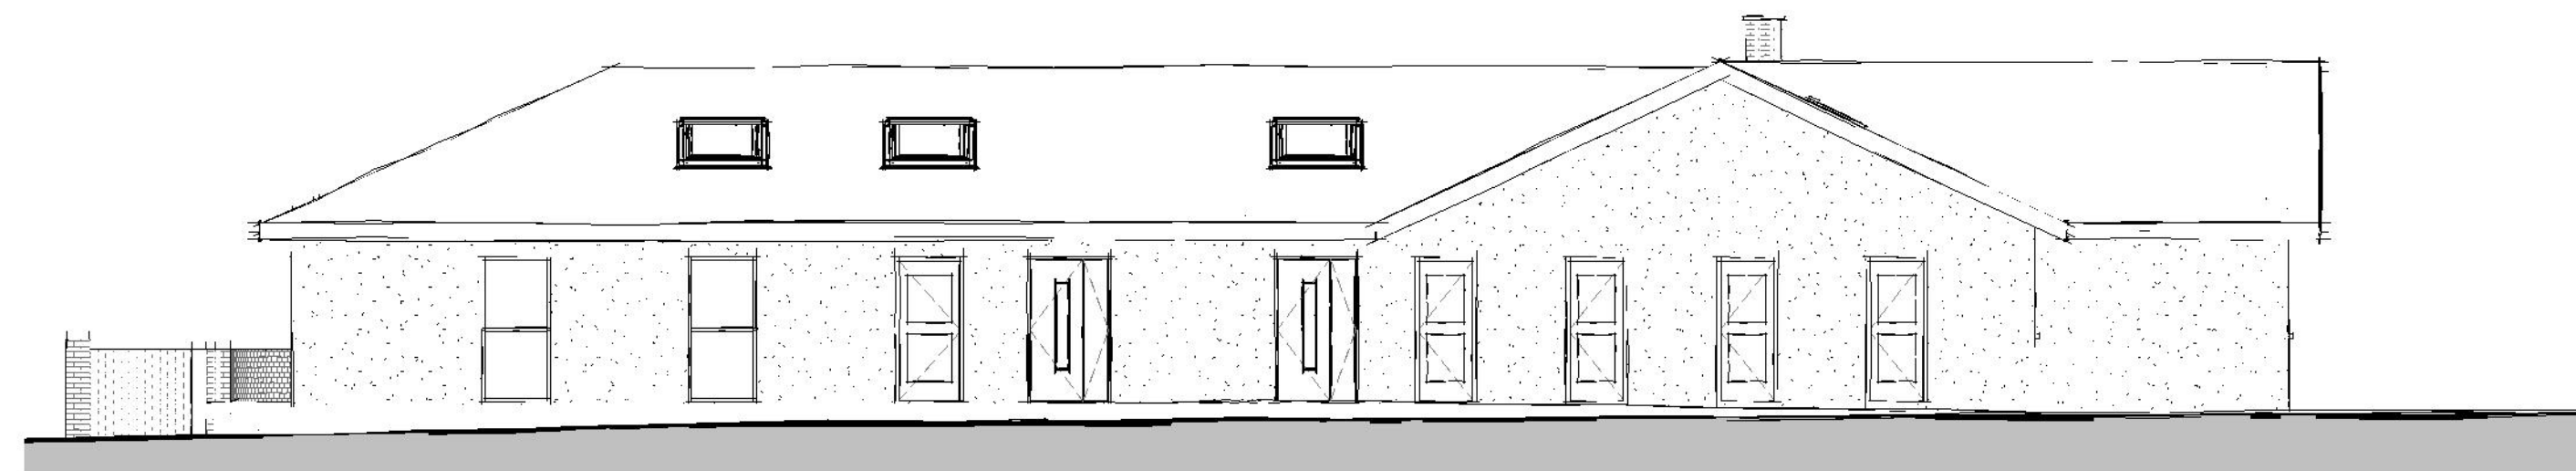


**Front Elevation**  
1 : 100

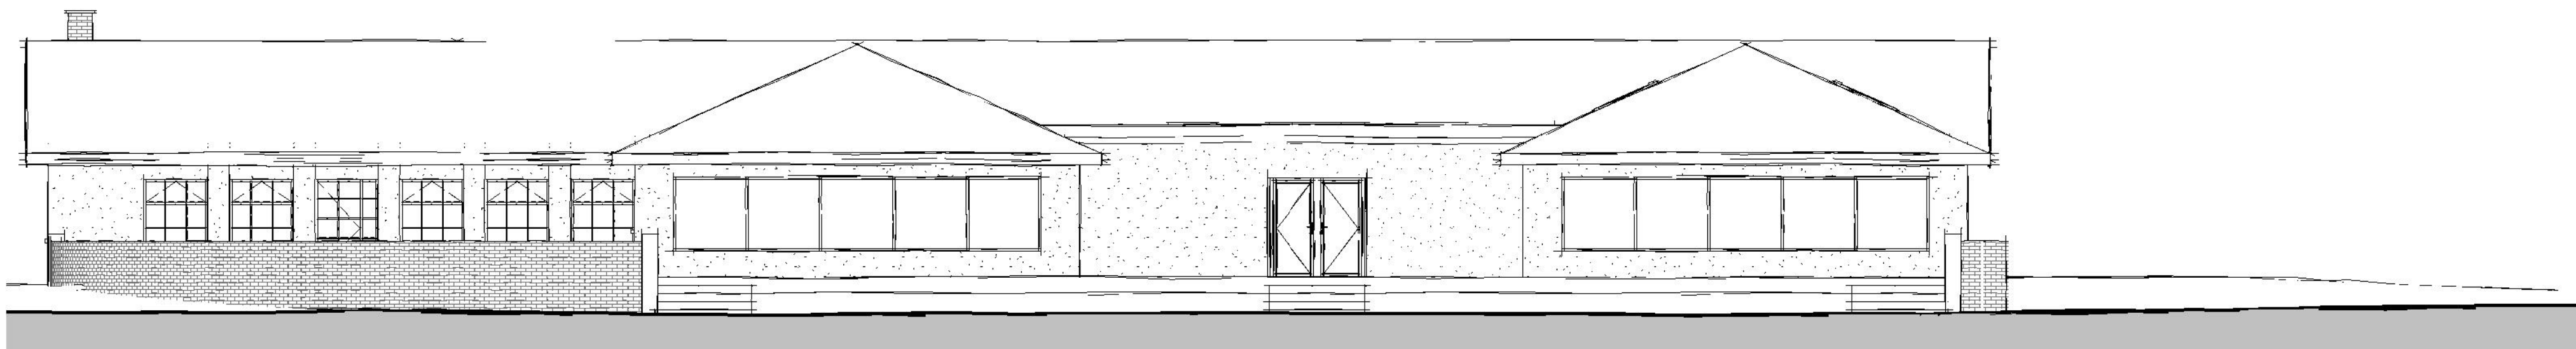


**Rear Elevation**  
1 : 100



**Side Elevation 01**  
1 : 100

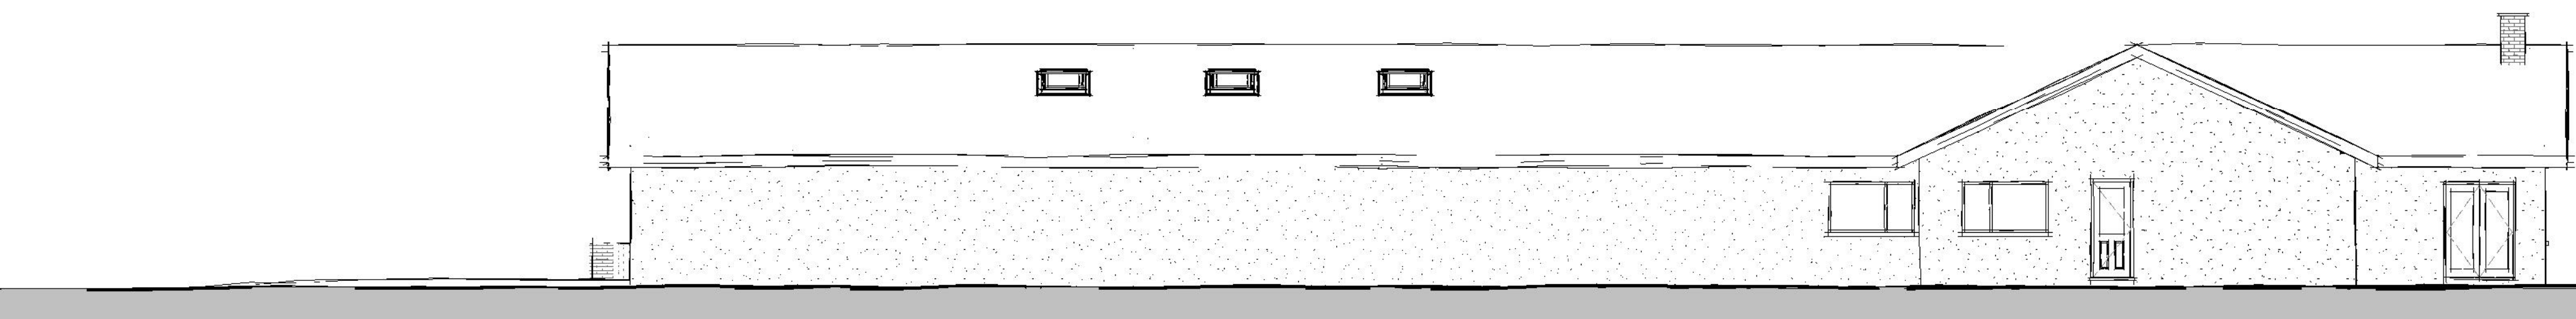

**Side Elevation 02**  
1 : 100

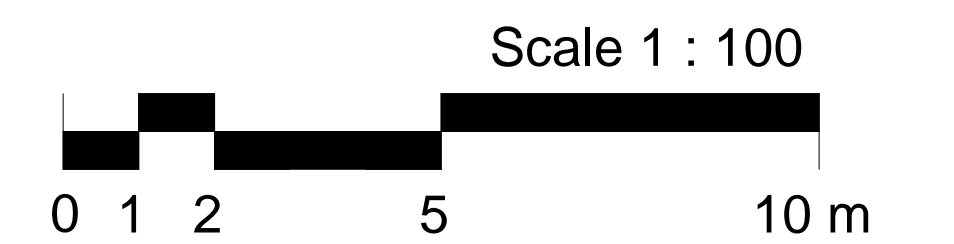

NOTES:  
DRAWING MAYBE SCALED FOR PLANNING PURPOSES ONLY  
© FOX ARCHITECTURAL DESIGN

A 2023-09-01 Amendments following client comments	
Client:	MILLOM R.U.F.C
Project:	WILSON PARK - HAVERIGG
Title:	ELEVATIONS AS PROPOSED
Scale:	1 : 100@ A1
Date:	AUGUST 2023
Status:	PLANNING
Drawing Reference:	23-11-P-05
Revision:	A