
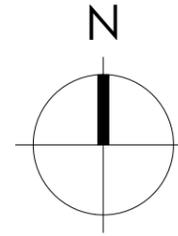
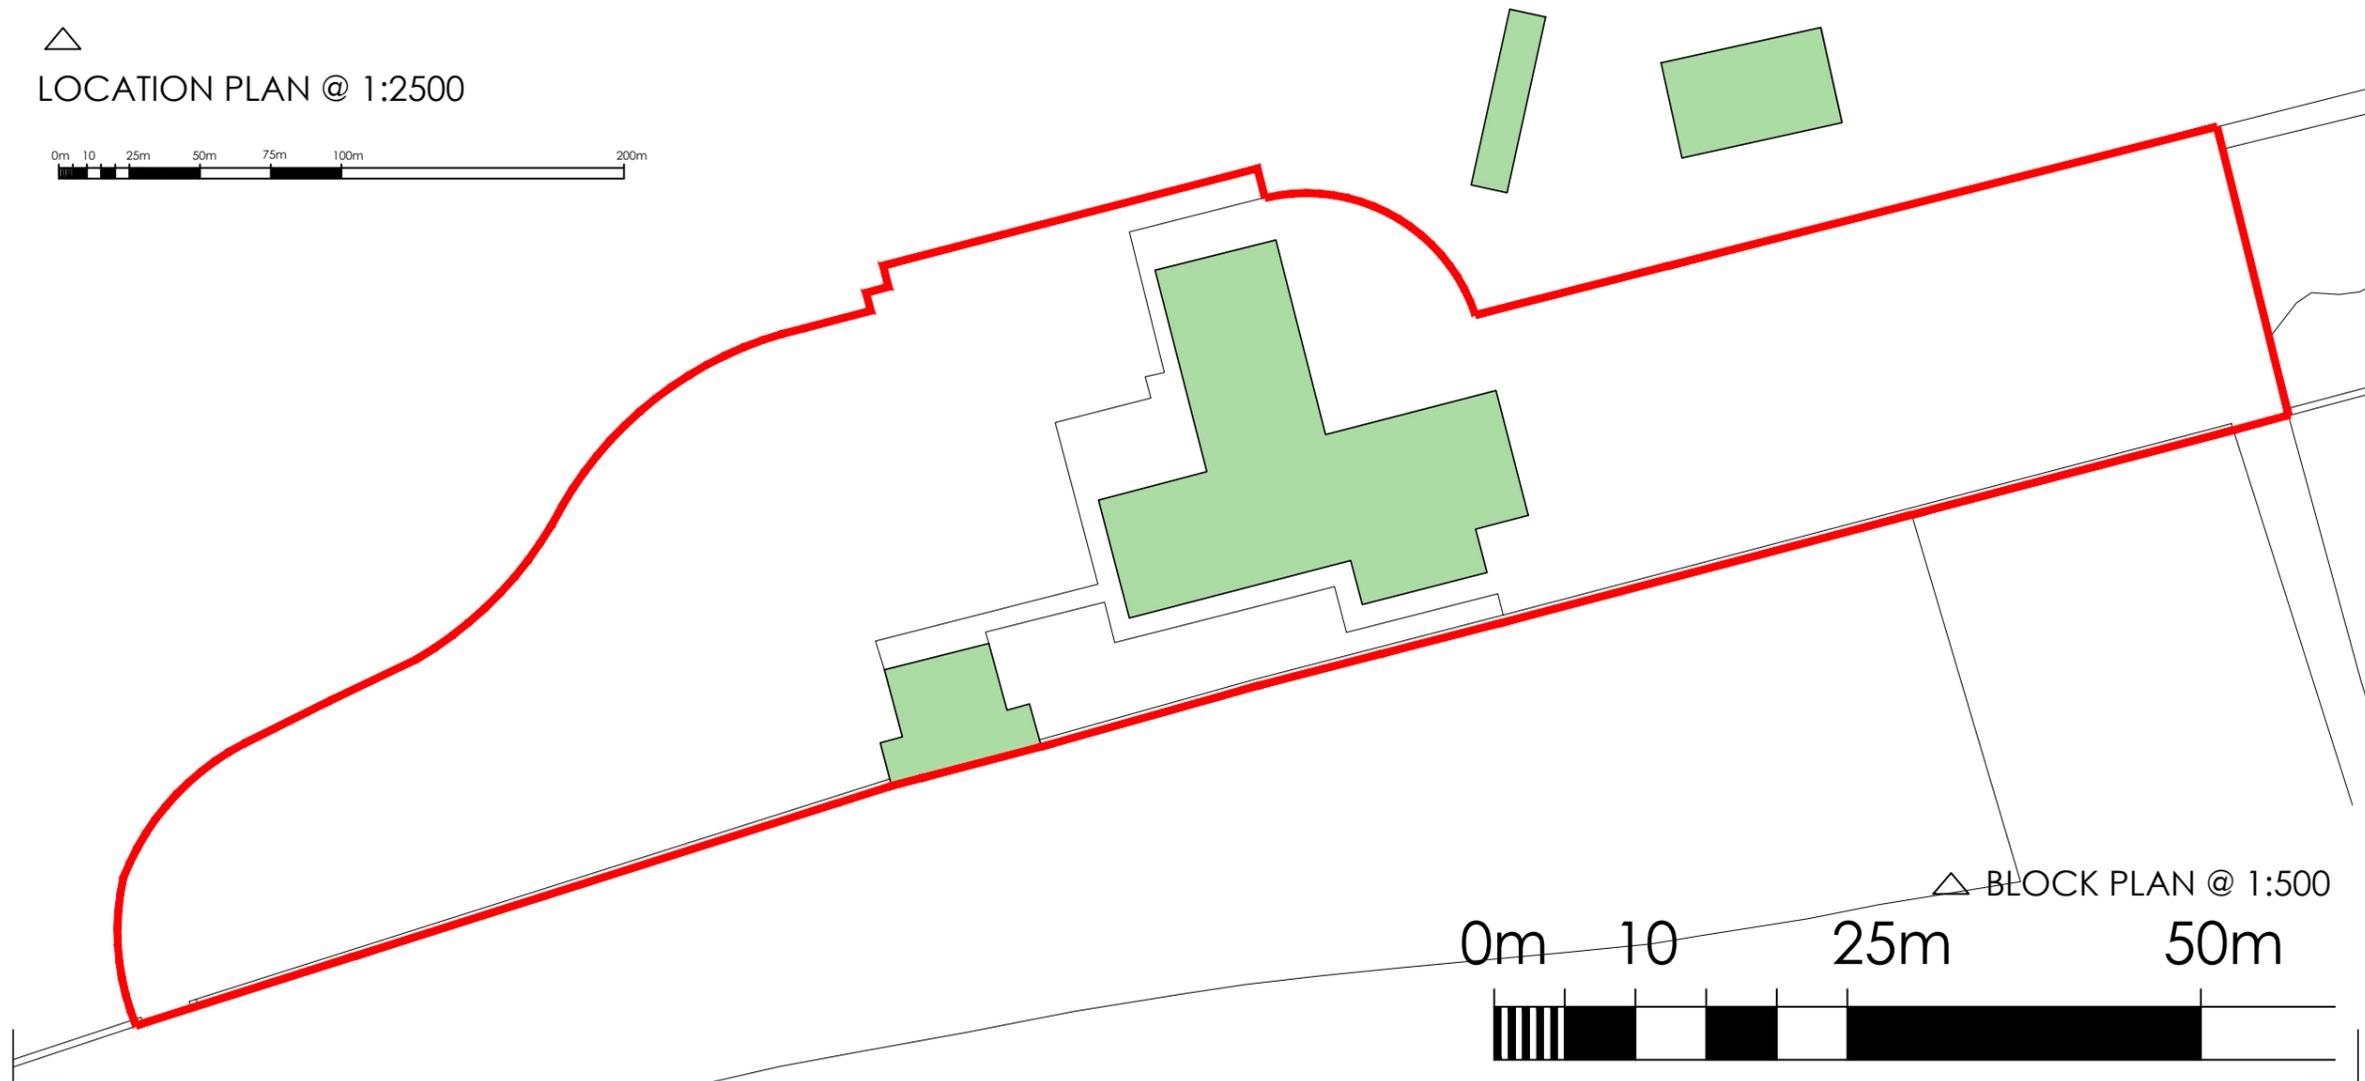


△
LOCATION PLAN @ 1:2500

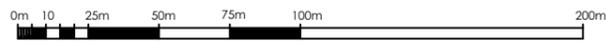

— SITE APPLICATION BOUNDARY

FOX-AD

DRAWING MAYBE SCALED FOR PLANNING PURPOSES ONLY!
ANY DISCREPANCIES TO BE DRAWN TO THE ATTENTION OF FOX-AD LTD
© FOX ARCHITECTURAL DESIGN LTD

Rev.	Date	Description
A	2023-10-27	Additional context added
B	2024-02-22	Red line boundary amended
C	2024-02-26	Red line boundary amended

Client:
MILLOM R.U.F.C

Project:
WILSON PARK - HAVERIGG

Title:
LOCATION/BLOCK PLAN

Scale:
1:2500/1250/500@A3

Date:
AUGUST 2023

Status:
PLANNING

Drawing Reference: 23-11-P-L	Revision: C
---------------------------------	----------------