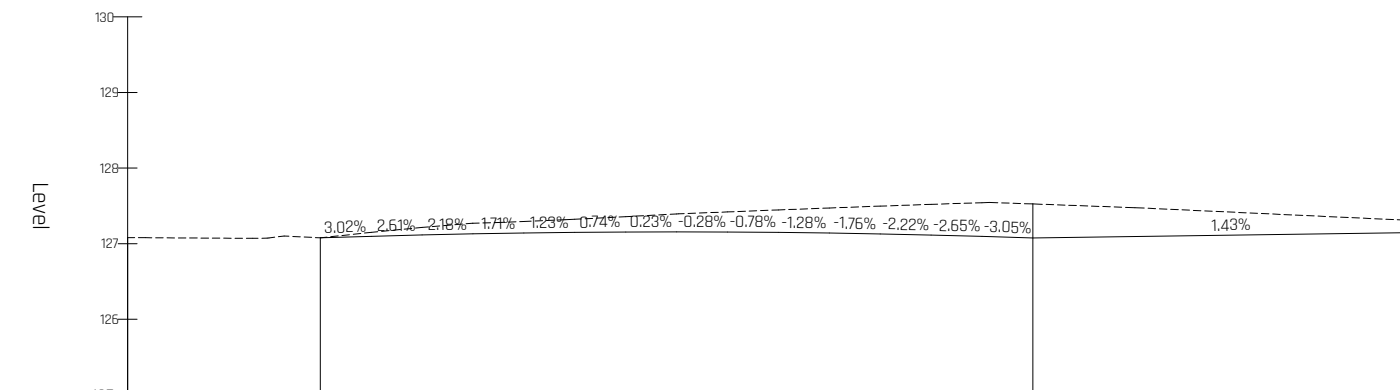
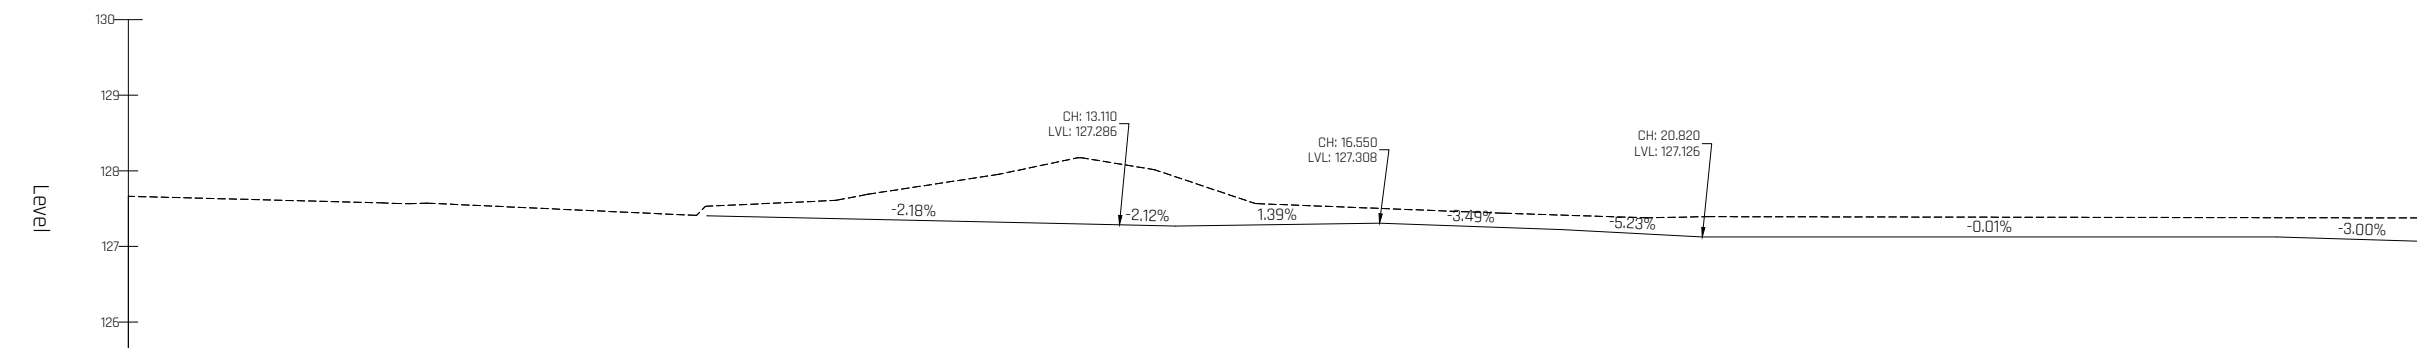

[illegible][illegible]

Chainage	0+000	0+500	1+000	1+500	2+000	2+500	3+000
Existing Levels	127.653		127.863	127.723		127.686	127.562
Proposed Levels			127.383			127.186	
Level Difference			0.800 0.870			0.800 0.873	
Horizontal Geometry	L = 30.000						

1. ALL DIMENSIONS IN MILLIMETERS UNLESS NOTED AND NOT TO BE SCALED FROM DRAWINGS. USE WRITTEN DIMENSIONS ONLY AND CHECK ON SITE BEFORE ORDERING MATERIALS OR STEELWORK.
2. ALL DRAWINGS TO BE READ IN CONJUNCTION WITH DRAWINGS PRODUCED BY OTHERS AND ANY ERRORS TO BE BROUGHT TO THE ATTENTION OF THE ENGINEER PRIOR TO COMMENCEMENT OF INSTALLATION OF THE WORKS.
3. ALL MATERIALS AND WORKMANSHIP TO BE UNDERTAKEN IN ACCORDANCE WITH BEST PRACTICE AND THE RELEVANT CODES INCLUDING BRITISH STANDARDS AND BUILDING REGULATIONS.

 <p><b>KINGMOOR</b> CONSULTING</p> <p>SUITE 4 ATLANTIC HOUSE, PARKHOUSE BUSINESS PARK, CARLISLE, CA3 0LJ T: 01228 915900 E: hello@kingmoorconsulting.co.uk</p>		CLIENT	
PROJECT <b>PROPOSED WAREHOUSE, JOE MCBAIN AVE MORESBY PARKS, WHITEHAVEN, CA28 8EA</b>			
TITLE <b>HIGHWAY WORKS SHEET 2</b>			
SCALE <b>1:100</b>		STATUS <b>FOR BUILDING CONTROL</b>	
PAPER SIZE <b>A1</b>		CHECKED AND APPROVED <b>C AIMERS</b>	
PROJECT PHASE <b>BUILD</b>		DATE <b>AUGUST 2023</b>	
DRAWING NUMBER <b>23-204-DWG051</b>		REVISION <b>A</b>	