






Ordnance Survey (c) Crown Copyright 2023. All rights reserved. Licence number 100022432

LOCATION PLAN @ 1:1250

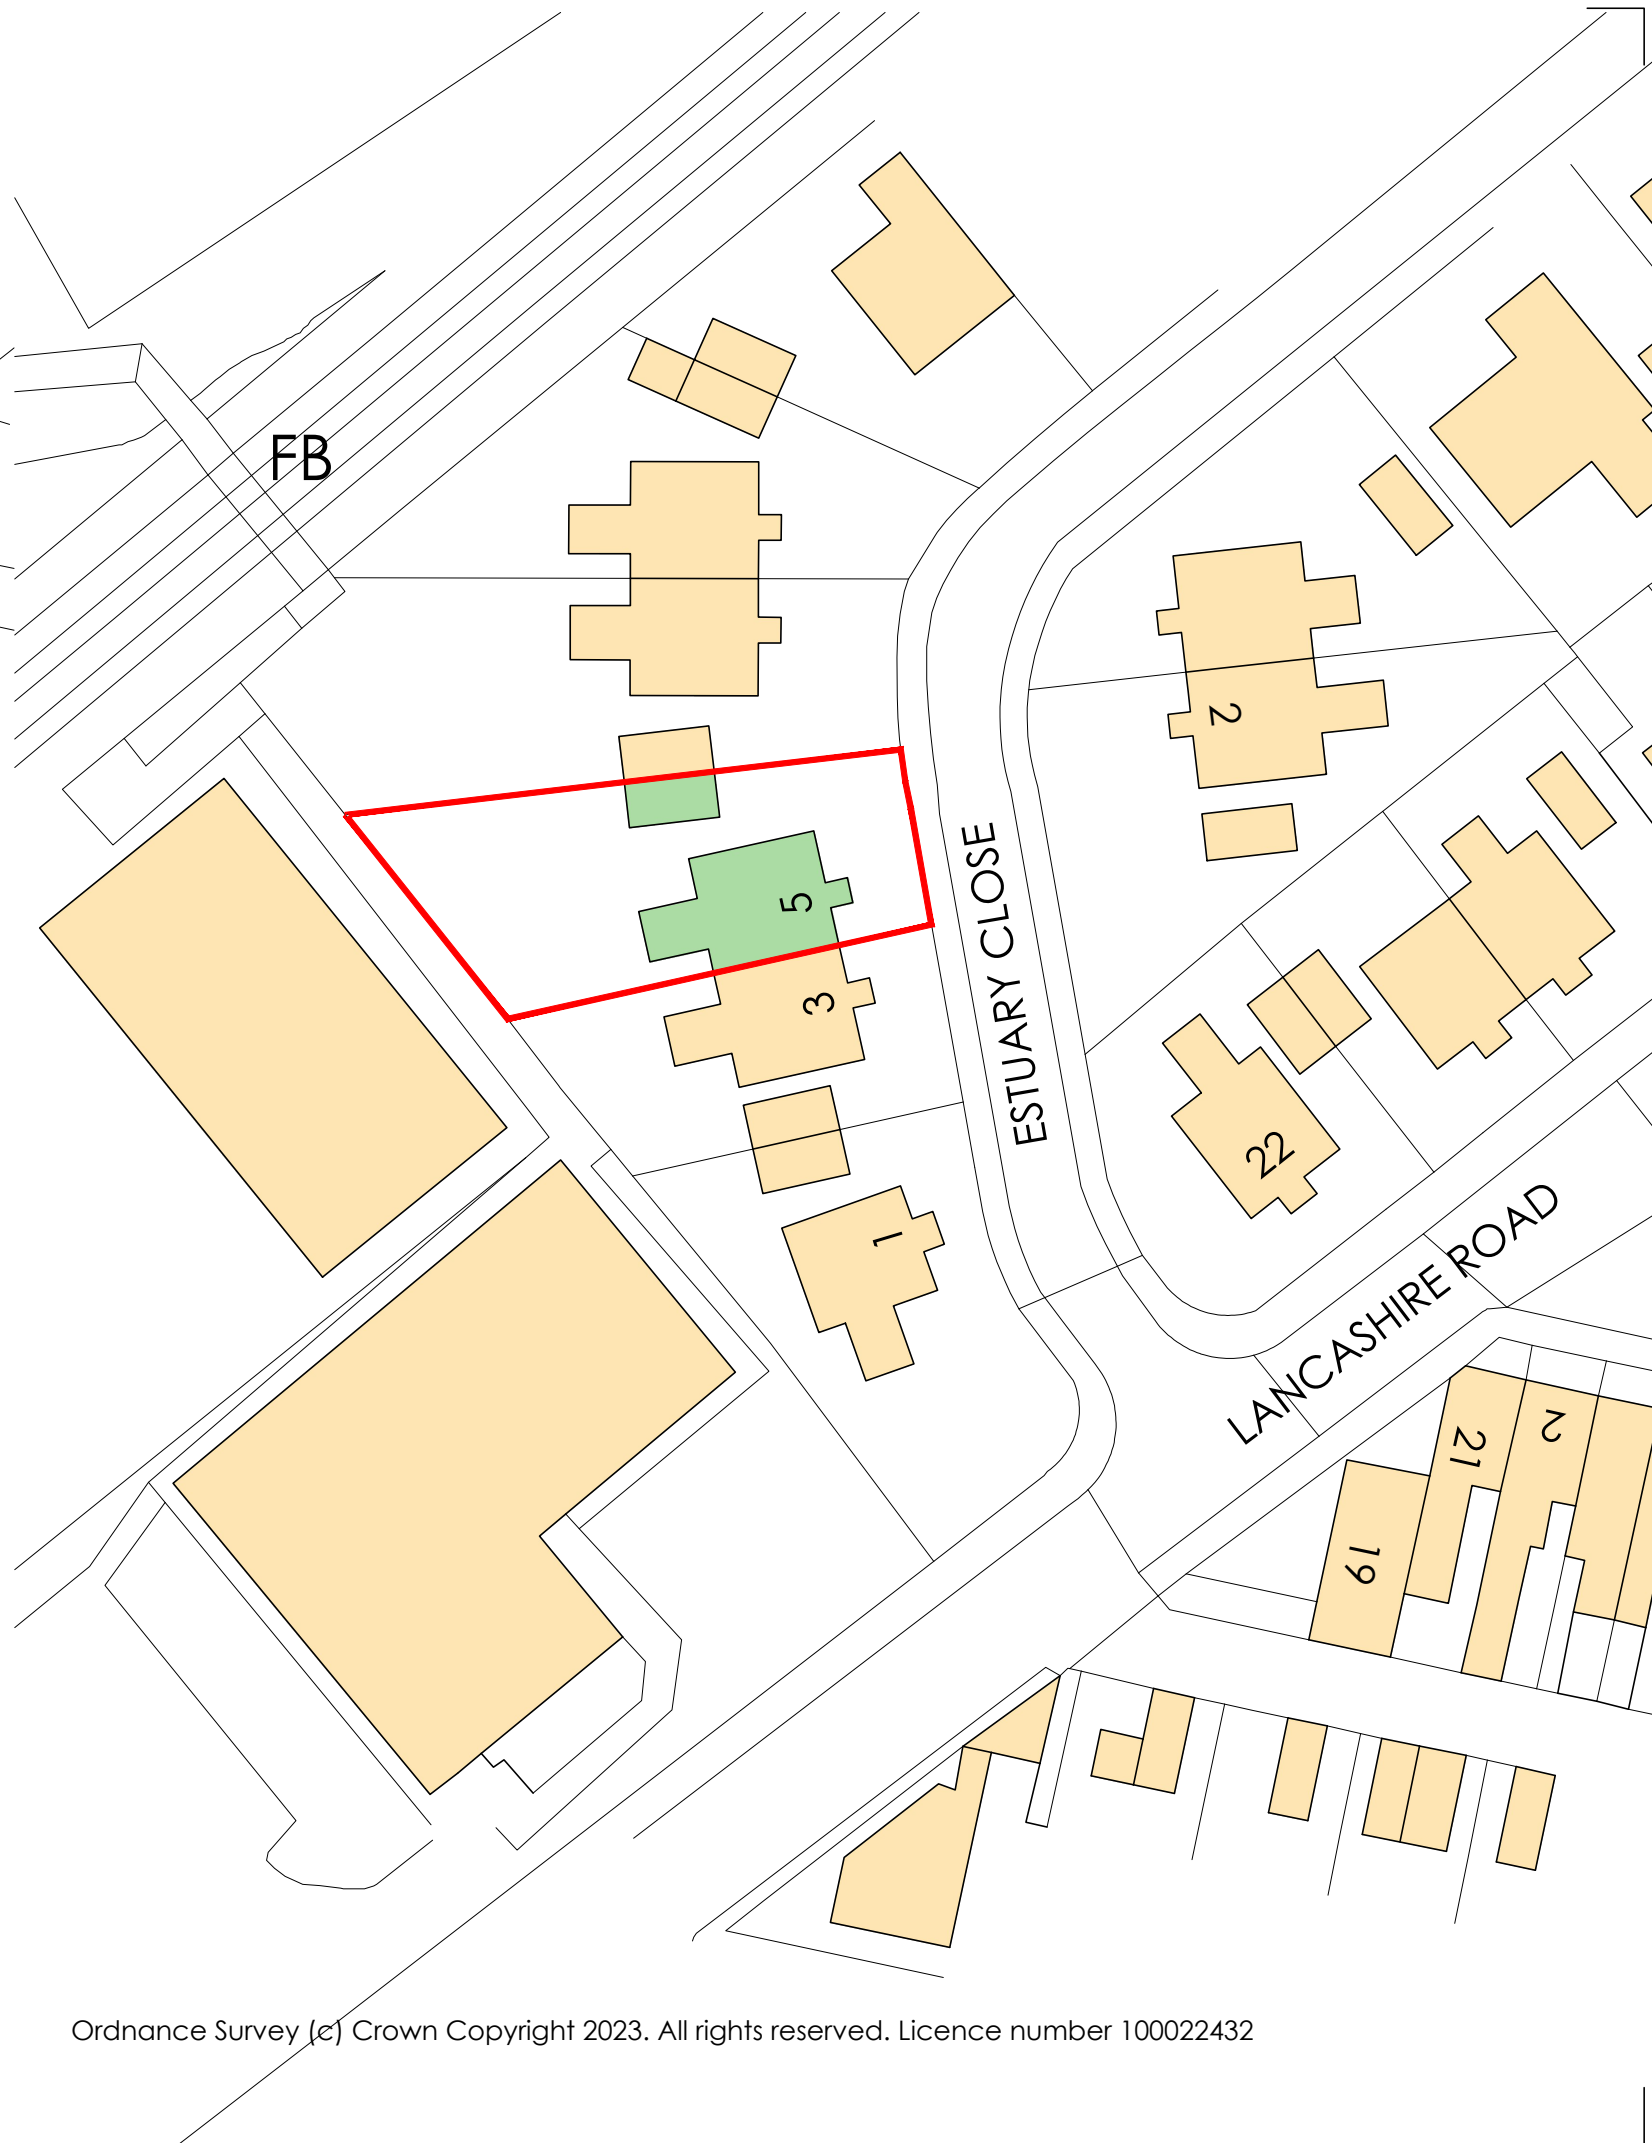

Ordnance Survey (c) Crown Copyright 2023. All rights reserved. Licence number 100022432

BLOCK PLAN @ 1:500

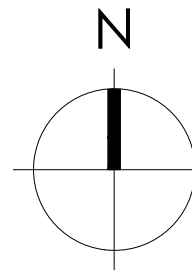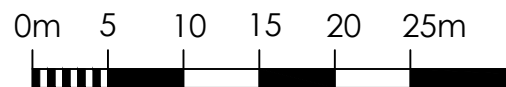

SITE APPLICATION BOUNDARY

**FOX-AD**

DRAWING MAYBE SCALED FOR PLANNING PURPOSES ONLY!  
 ANY DISCREPANCIES TO BE DRAWN TO THE ATTENTION OF FOX-AD LTD  
 © FOX ARCHITECTURAL DESIGN LTD

Rev.	Date	Description

Client:	FRANCES WHITFORD
Project:	5 ESTUARY CLOSE - MILLOM
Title:	LOCATION/BLOCK PLAN
Scale:	1:1250/500@A3
Date:	MAY 2022
Status:	PLANNING
Drawing Reference:	23-17-P-L
Revision:	-