




Ordnance Survey (c) Crown Copyright 2023. All rights reserved. Licence number 100022432

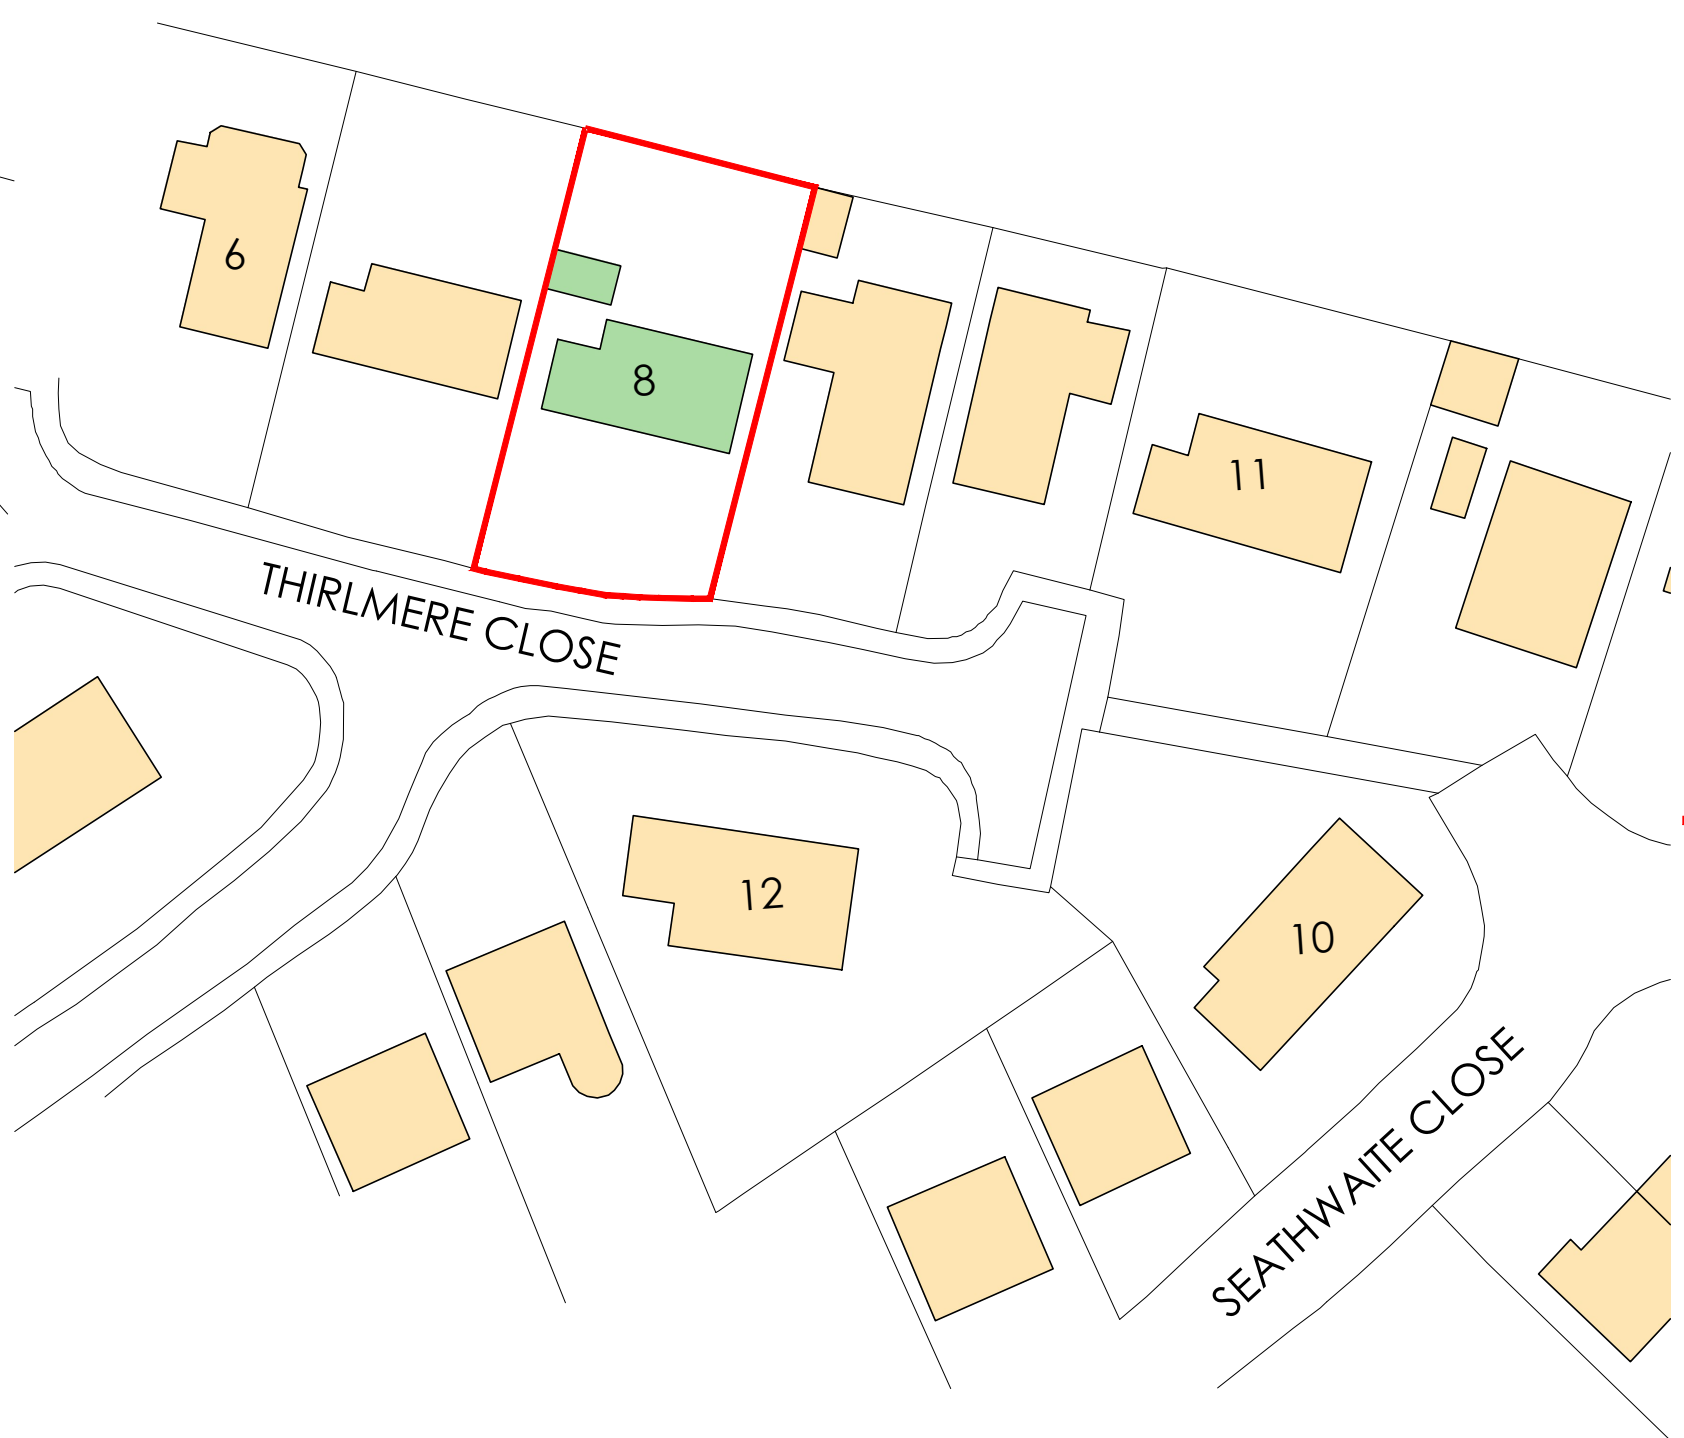

Ordnance Survey (c) Crown Copyright 2023. All rights reserved. Licence number 100022432

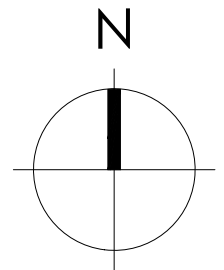

△ LOCATION PLAN @ 1:1250 △

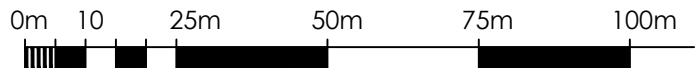

BLOCK PLAN @ 1:500 ▷



— SITE APPLICATION BOUNDARY

FOX-AD

DRAWING MAYBE SCALED FOR PLANNING PURPOSES ONLY!
ANY DISCREPANCIES TO BE DRAWN TO THE ATTENTION OF FOX-AD LTD
© FOX ARCHITECTURAL DESIGN LTD

Rev.	Date	Description

Client:
PAUL WILLIAM

Project:
8 THIRLMERE CLOSE - MILLOM

Title:
LOCATION/BLOCK PLAN

Scale:
1:1250/500@A3

Date:
MAY 2023

Status:
PLANNING

Drawing Reference: 23-18-P-L	Revision: -
--	----------------