

— SITE APPLICATION BOUNDARY

FOX-AD

DRAWING MAYBE SCALED FOR PLANNING PURPOSES ONLY!  
ANY DISCREPANCIES TO BE DRAWN TO THE ATTENTION OF FOX-AD LTD  
© FOX ARCHITECTURAL DESIGN LTD

Rev.	Date	Description
—	—	—
—	—	—
—	—	—
—	—	—
—	—	—
—	—	—

Client:  
CRAIG BOWLER

Project:  
67 NEWTON STREET - MILLOM

Title:  
PROPOSED SITE PLAN


Scale:  
1:200@A3

Date:  
JULY2023

Status:  
PLANNING

Drawing Reference:  
23-25-P-01

Revision:  
—

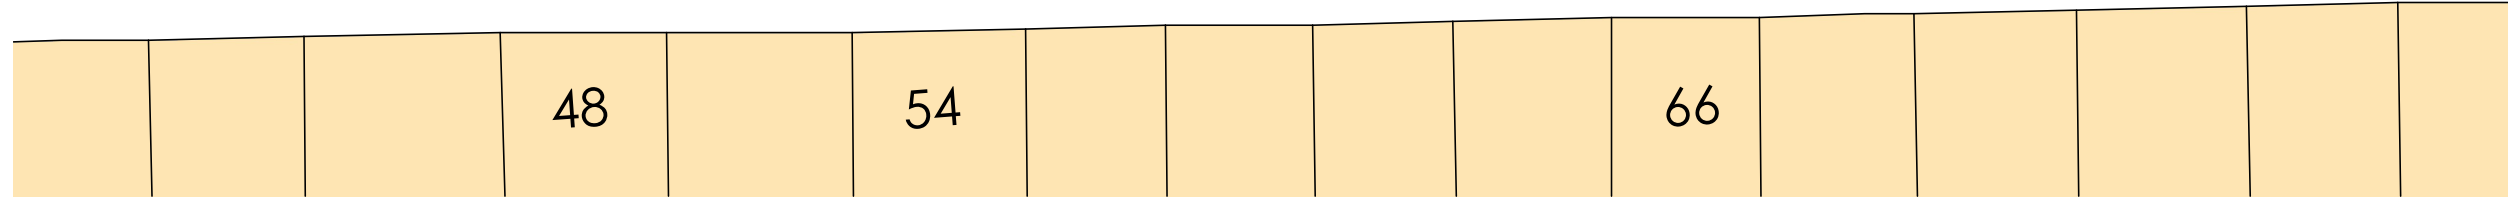

0m 5 10 15 20

△ PROPOSED SITE PLAN @ 1:200

