


Side Elevation 01

1 : 100




Side Elevation 02

1 : 100

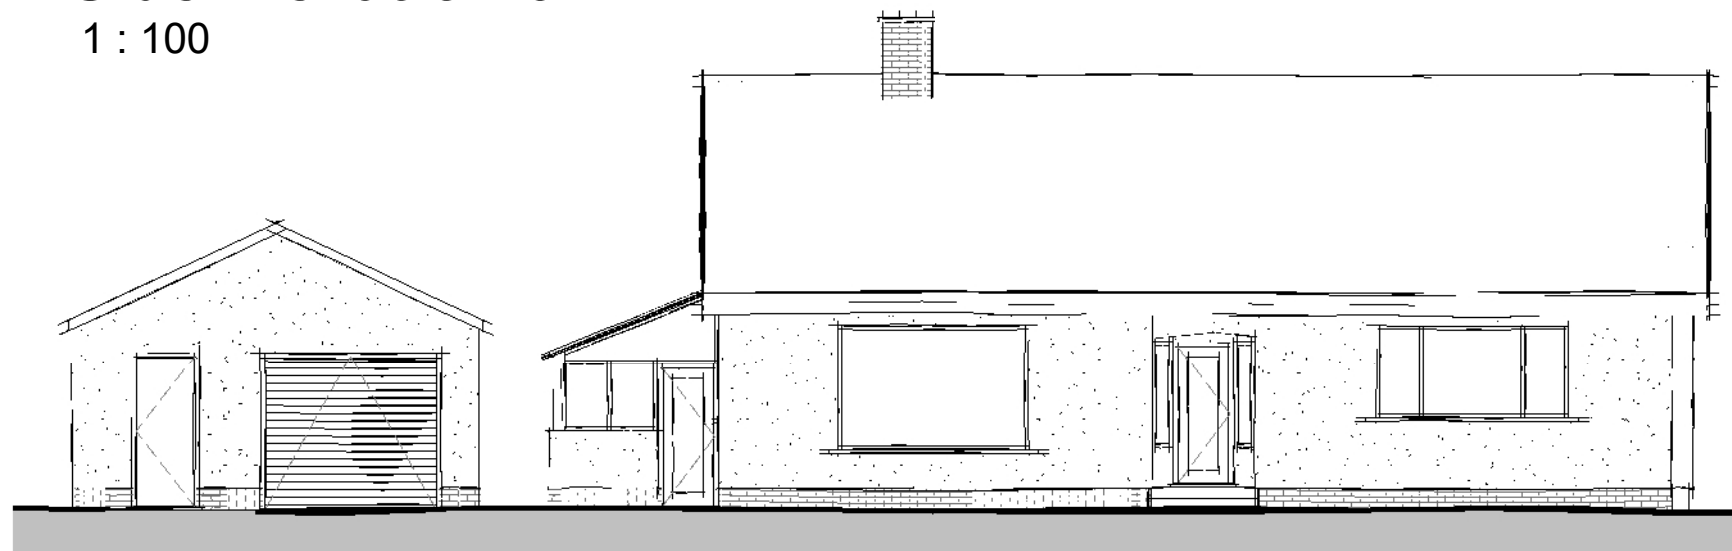


Front Elevation

1 : 100

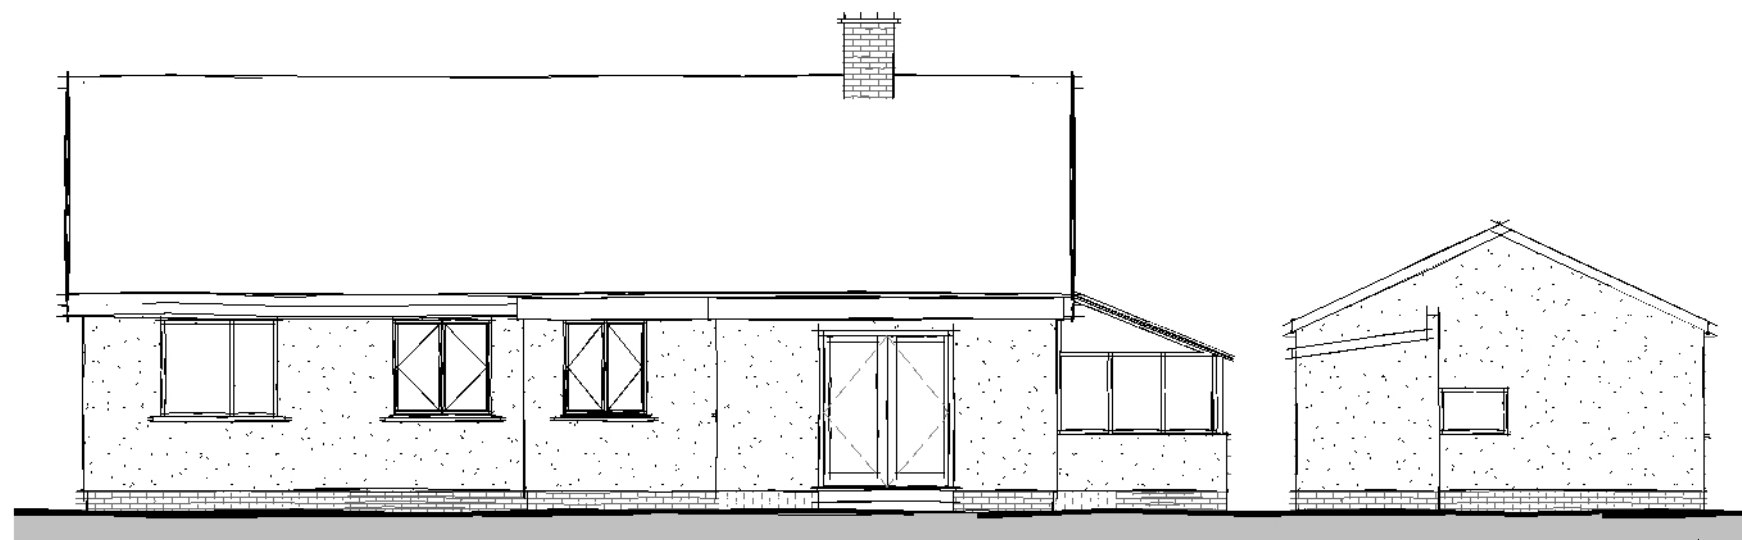

Rear Elevation

1 : 100

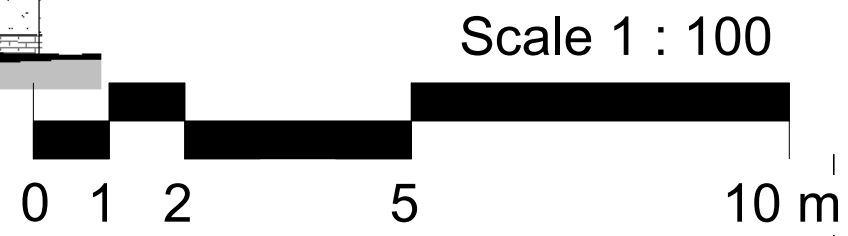

FOX-AD

NOTES:

DRAWING MAYBE SCALED FOR PLANNING PURPOSES ONLY

© FOX ARCHITECTURAL DESIGN LTD

Client:

CLAIRE SHAW

Project:

RIVERSIDE - CALDER BRIDGE - SEASCALE

Title:

ELEVATIONS AS EXISTING

Scale:

1 : 100 at A3

Date:

OCTOBER 2023

Status:

PLANNING

Drawing Reference:

23-37-P-04

Revision: