

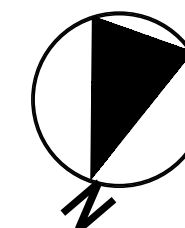


Roof Space
1 : 100

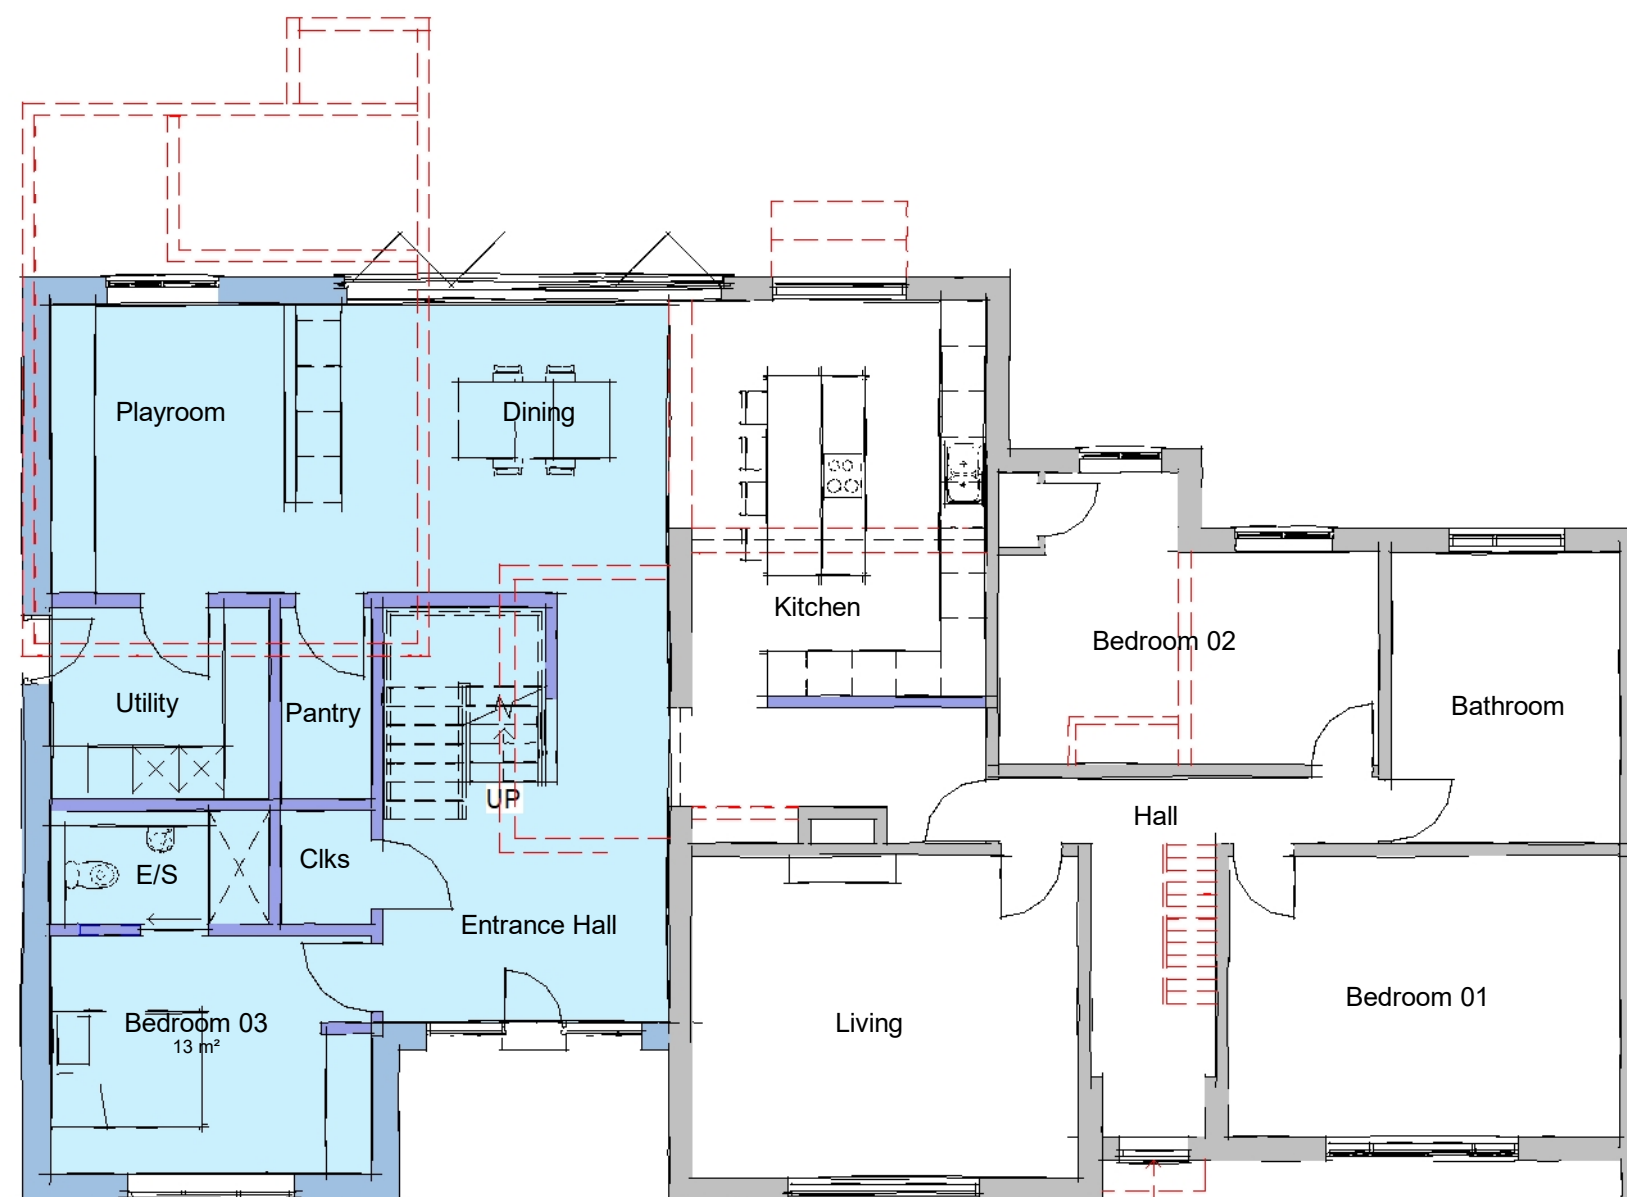

Scale 1 : 100

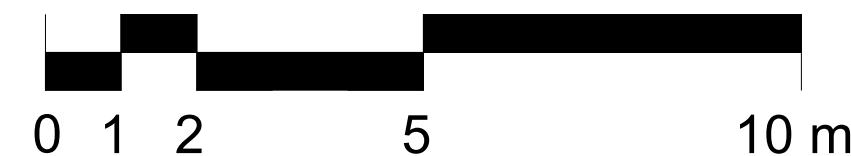

Ground
1 : 100

FOX-AD

NOTES:

DRAWING MAYBE SCALED FOR PLANNING PURPOSES ONLY

© FOX ARCHITECTURAL DESIGN LTD

A 2023-11-08 Amendments following client comments

Client:
CLAIRE SHAW

Project:
RIVERSIDE - CALDER BRIDGE - SEASCALE

Title:
PLANS AS PROPOSED 01

Scale:
1 : 100 at A3

Date:
OCTOBER 2023

Status:
PLANNING

Drawing Reference:
23-37-P-06

Revision:
A