



Side Elevation 01

1 : 100

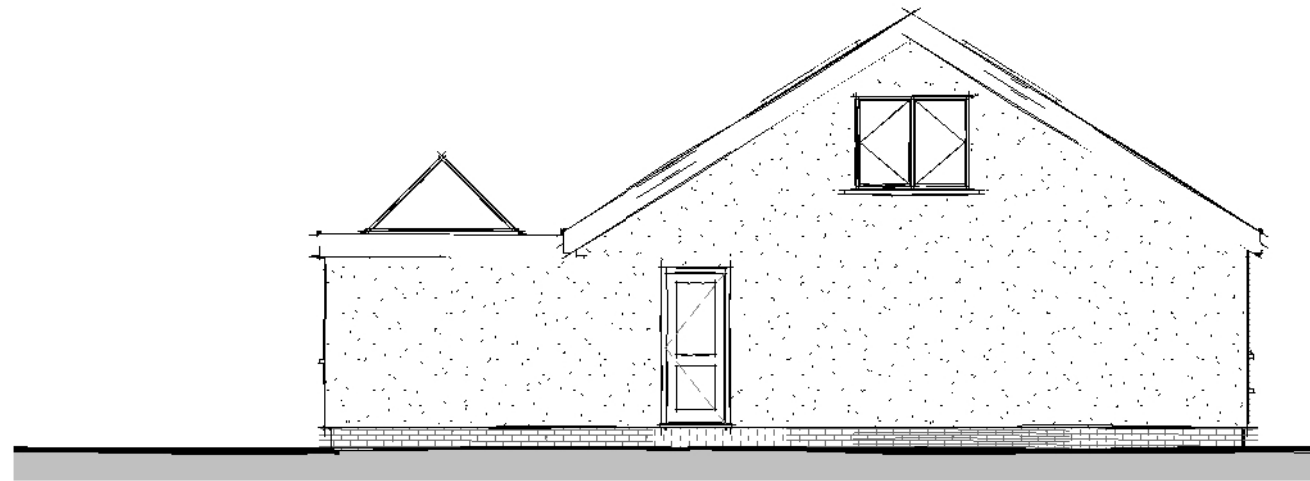


Side Elevation 02

1 : 100

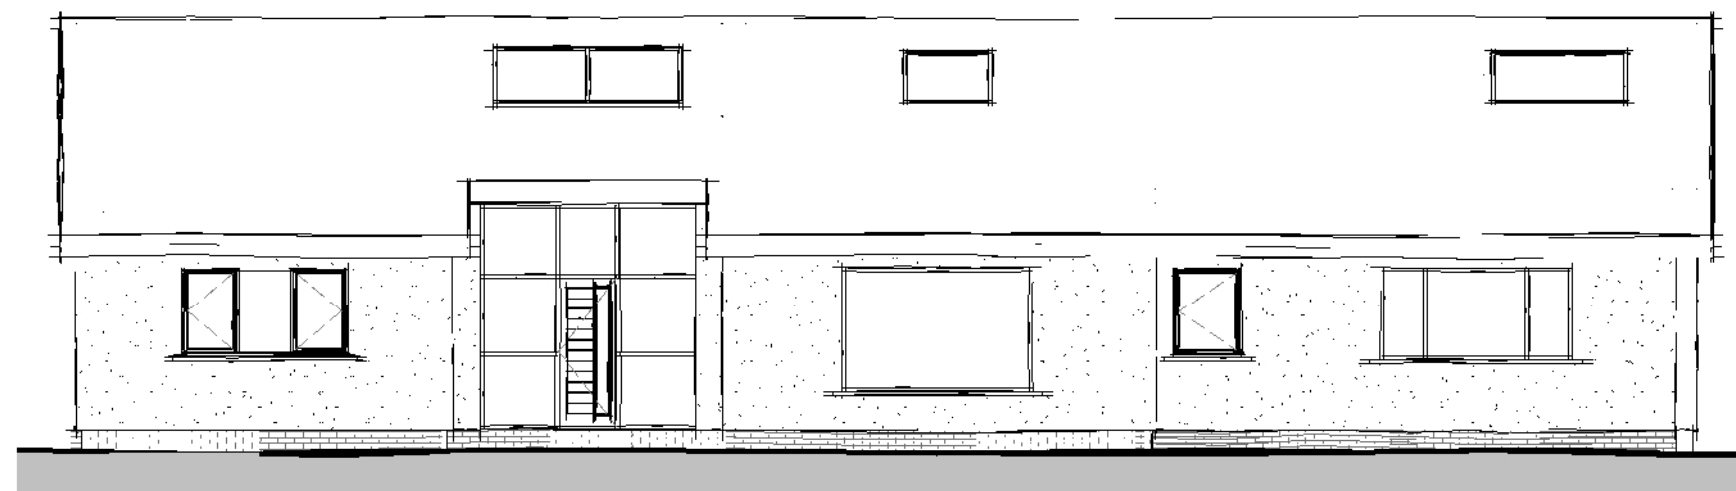


Front Elevation

1 : 100

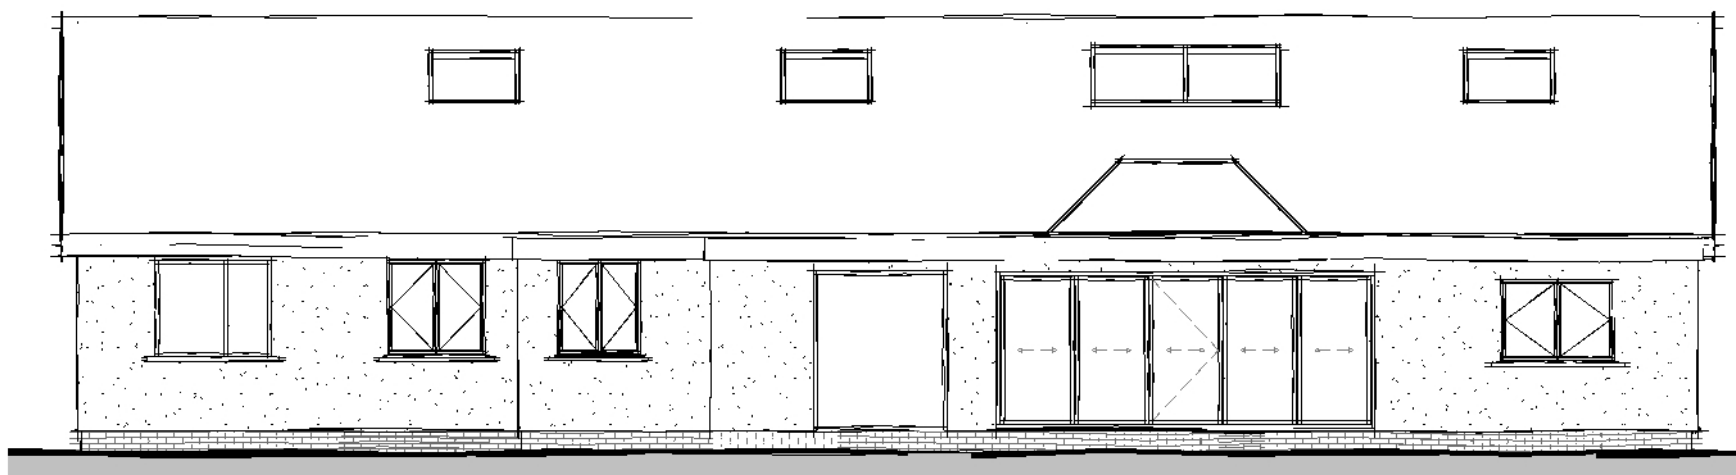

Rear Elevation

1 : 100

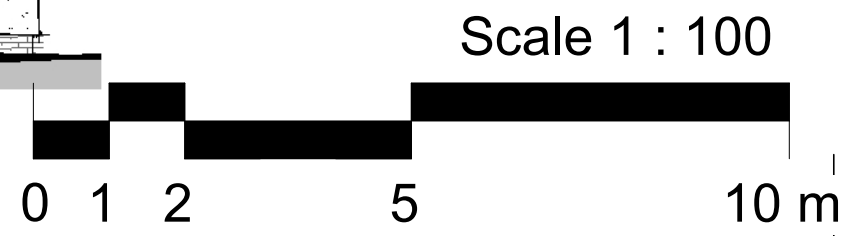

FOX-AD

NOTES:

DRAWING MAYBE SCALED FOR PLANNING PURPOSES ONLY

© FOX ARCHITECTURAL DESIGN LTD

A 2023-11-08 Amendments following client comments

Client:
CLAIRE SHAW

Project:
RIVERSIDE - CALDER BRIDGE - SEASCALE

Title:
ELEVATIONS AS PROPOSED

Scale:
1 : 100 at A3

Date:
OCTOBER 2023

Status:
PLANNING

Drawing Reference:
23-37-P-08

Revision:
A