



Ground
1 : 100

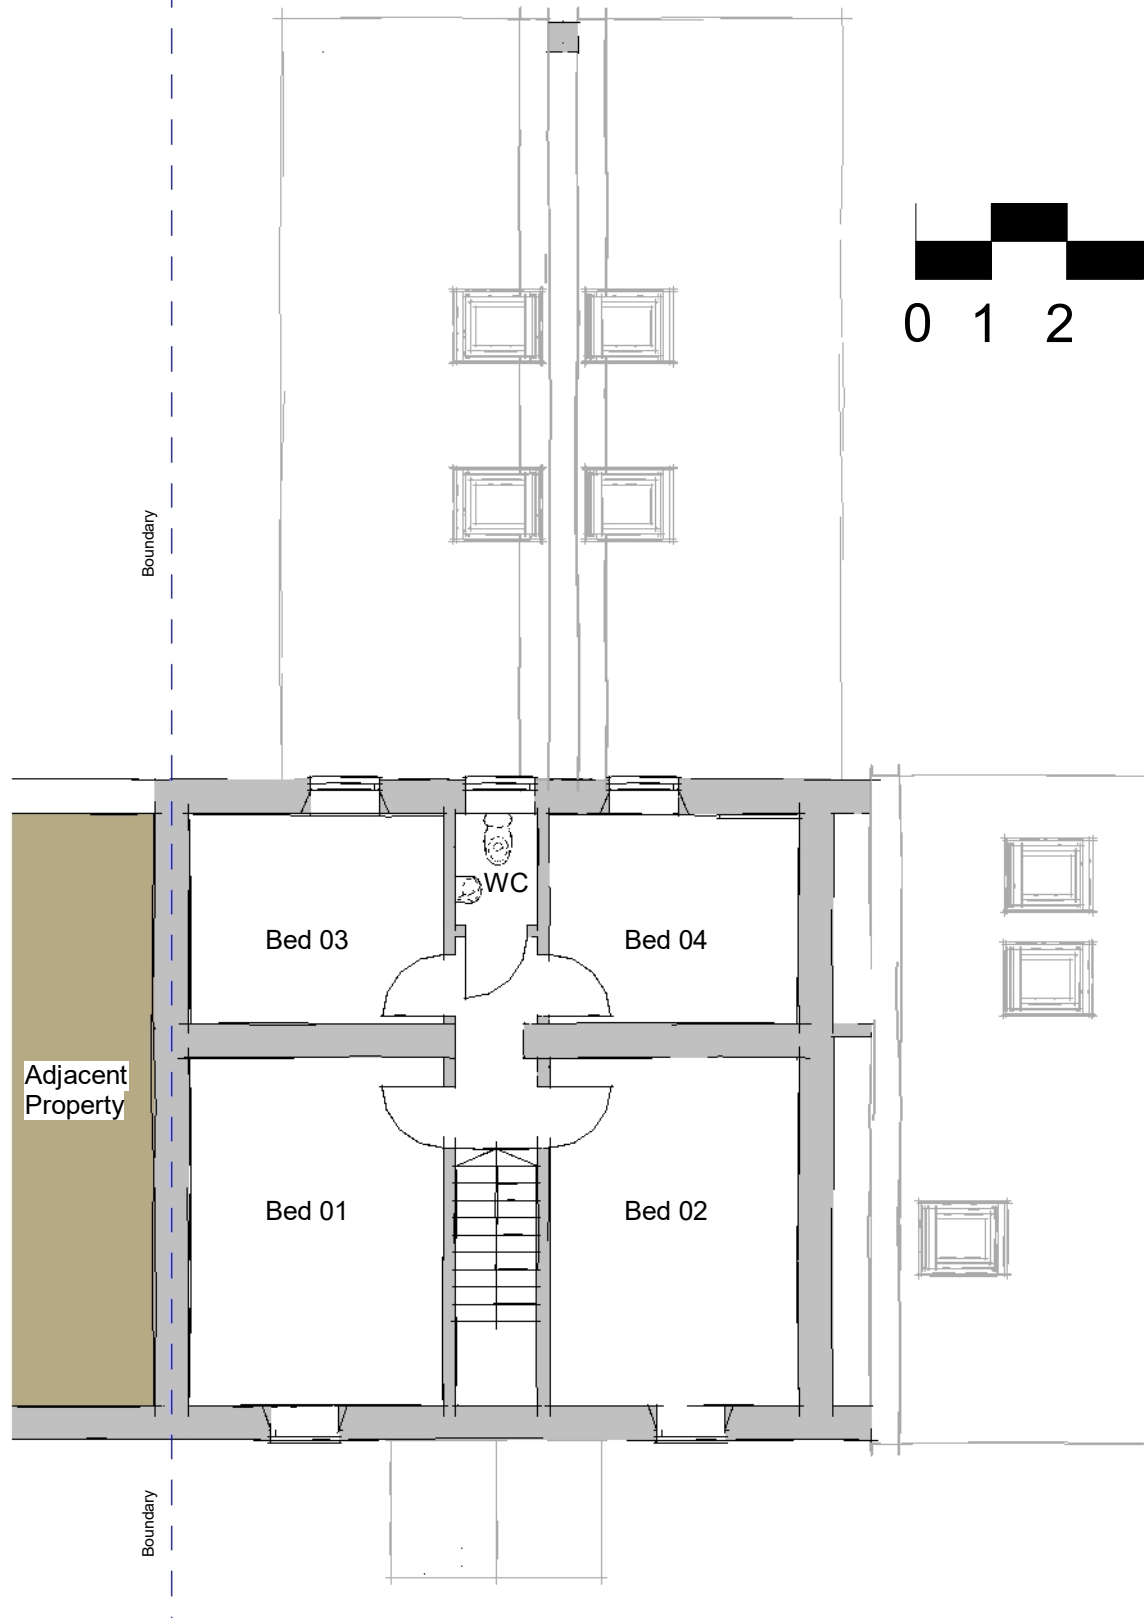

First
1 : 100

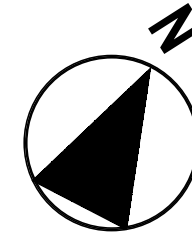

Scale 1 : 100



FOX-AD	
NOTES: DRAWING MAYBE SCALED FOR PLANNING PURPOSES ONLY	
© FOX ARCHITECTURAL DESIGN LTD	
Client: MICHAEL PARKINSON	
Project: STOUB DUB FARM - HAVERIGG - MILLOM	
Title: PLANS AS PROPOSED	
Scale: 1 : 100 of A3	
Date: DECEMBER 2023	
Status: PLANNING	
Drawing Reference: 23-40-P-05	Revision: -