


Side Elevation 01

1 : 100

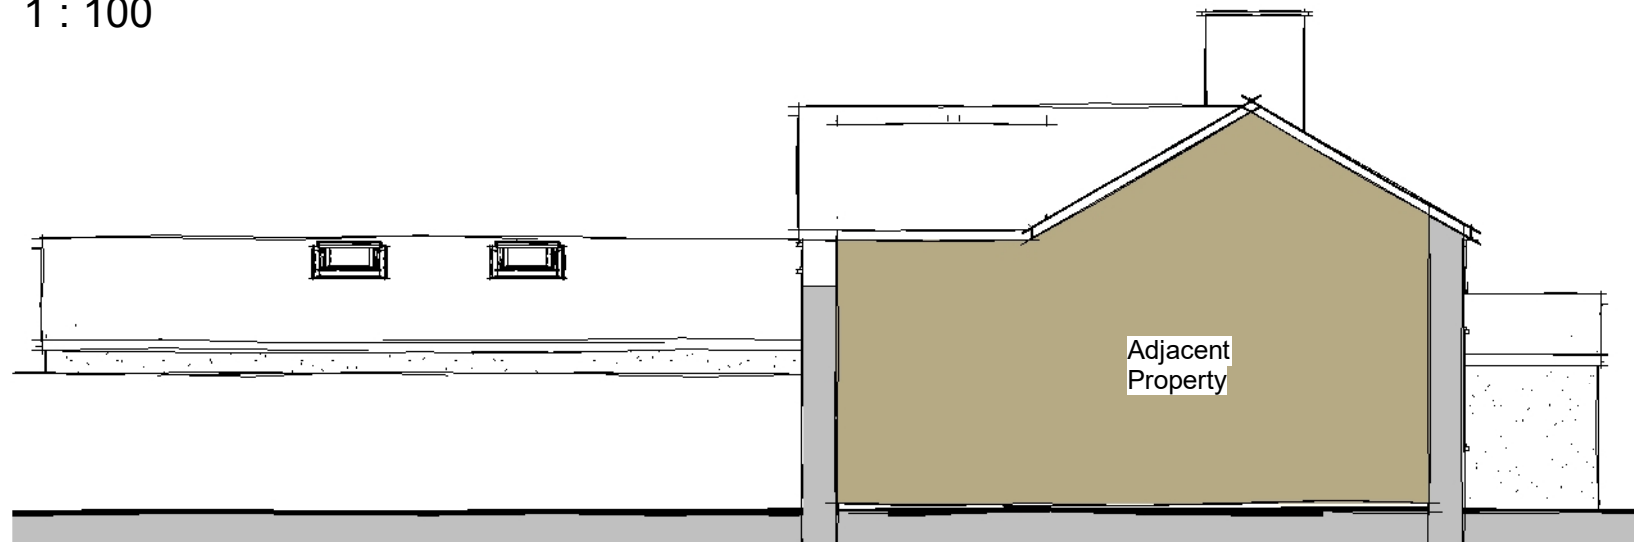


Side Elevation 02

1 : 100




Front Elevation

1 : 100

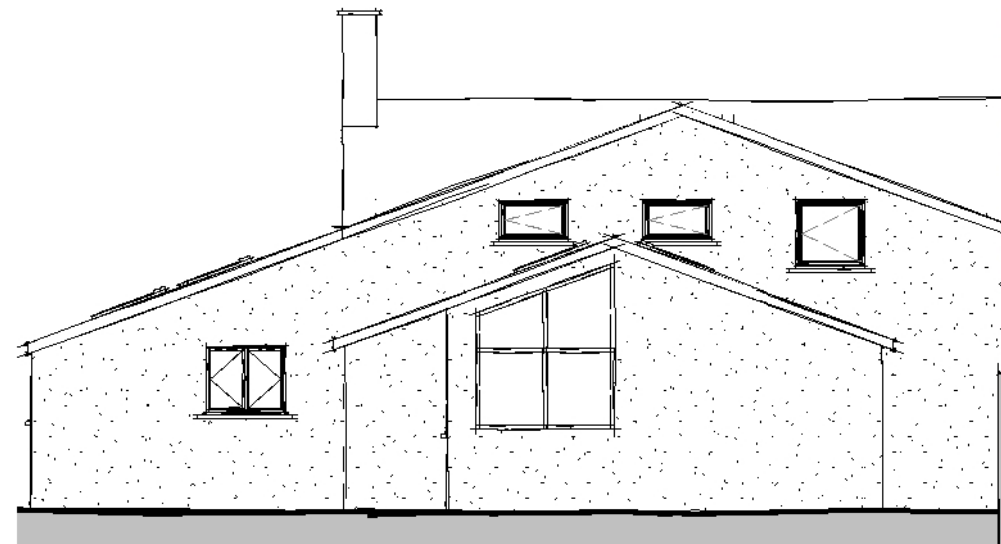

Rear Elevation

1 : 100

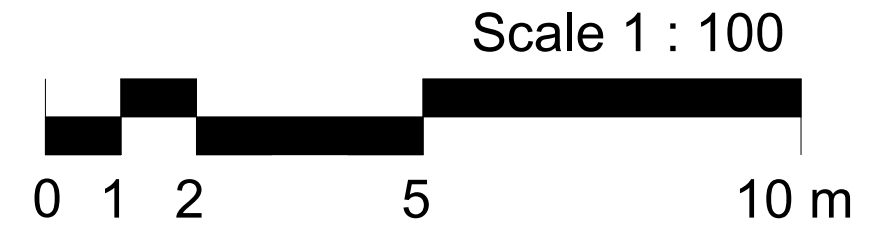

FOX-AD

NOTES:

DRAWING MAYBE SCALED FOR PLANNING PURPOSES ONLY

© FOX ARCHITECTURAL DESIGN LTD

Client:
MICHAEL PARKINSON

Project:
STOUB DUB FARM - HAVERIGG - MILLOM

Title:
ELEVATIONS AS PROPOSED

Scale:
1 : 100 of A3

Date:
DECEMBER 2023

Status:
PLANNING

Drawing Reference:
23-40-P-06

Revision: