
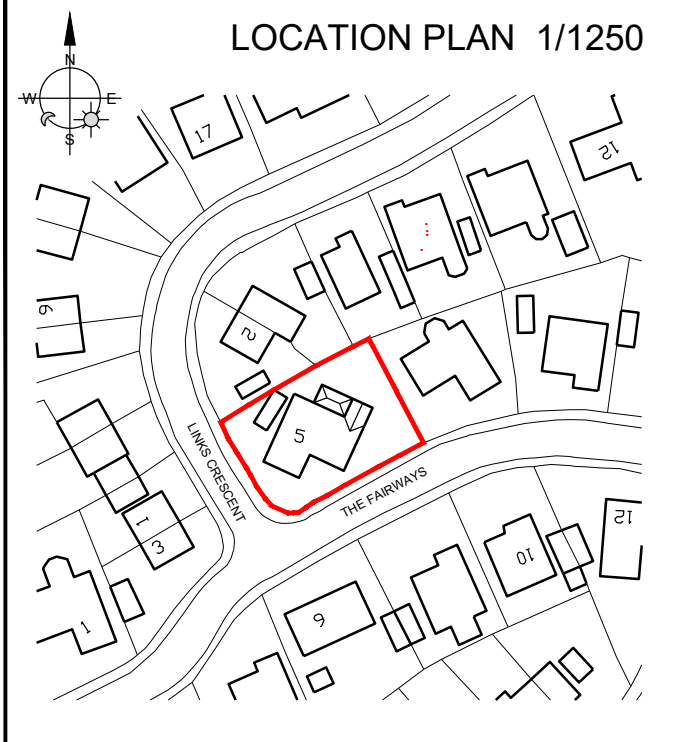


BLOCK PLAN 1/500

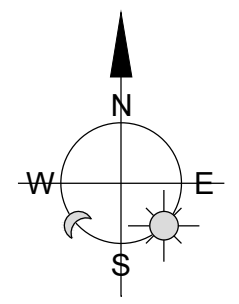

LOCATION PLAN 1/1250

NOTE:-  
Do not scale, use figured dimensions only. All dims to be checked on site. Any discrepancies to be reported to the author of this drawing, which is to be read in conjunction with all other available drawings. All drawings remain the property of FSK Architectural Services and may not be reproduced without the authors consent

REV	DATE	REVISION



Mob: 07703 262139  
Email: fskarchserv@live.co.uk

Client  
**MR & MRS COBB**

Project  
**Proposed extension to  
5 THE FAIRWAYS  
Seascale  
Cumbria**

Drawing Title  
**LOCATION & BLOCK PLAN**

Scale 1:500 @ A3	Date Nov 2023	Drawn by KSF
---------------------	------------------	-----------------

Drawing Number <b>23-FSK-41-03</b>	Rev. -
---------------------------------------	-----------