


All information remains the property of the designer and may not be used for any purpose whatsoever, or reproduced through any medium without the written permission of the designer. No responsibility is accepted for unauthorised use. Do not scale off drawings, work from figured dimensions only and always verify on site.

RV	DATE	COMMENTS
-	-	-
-	-	-
-	-	-
-	-	-

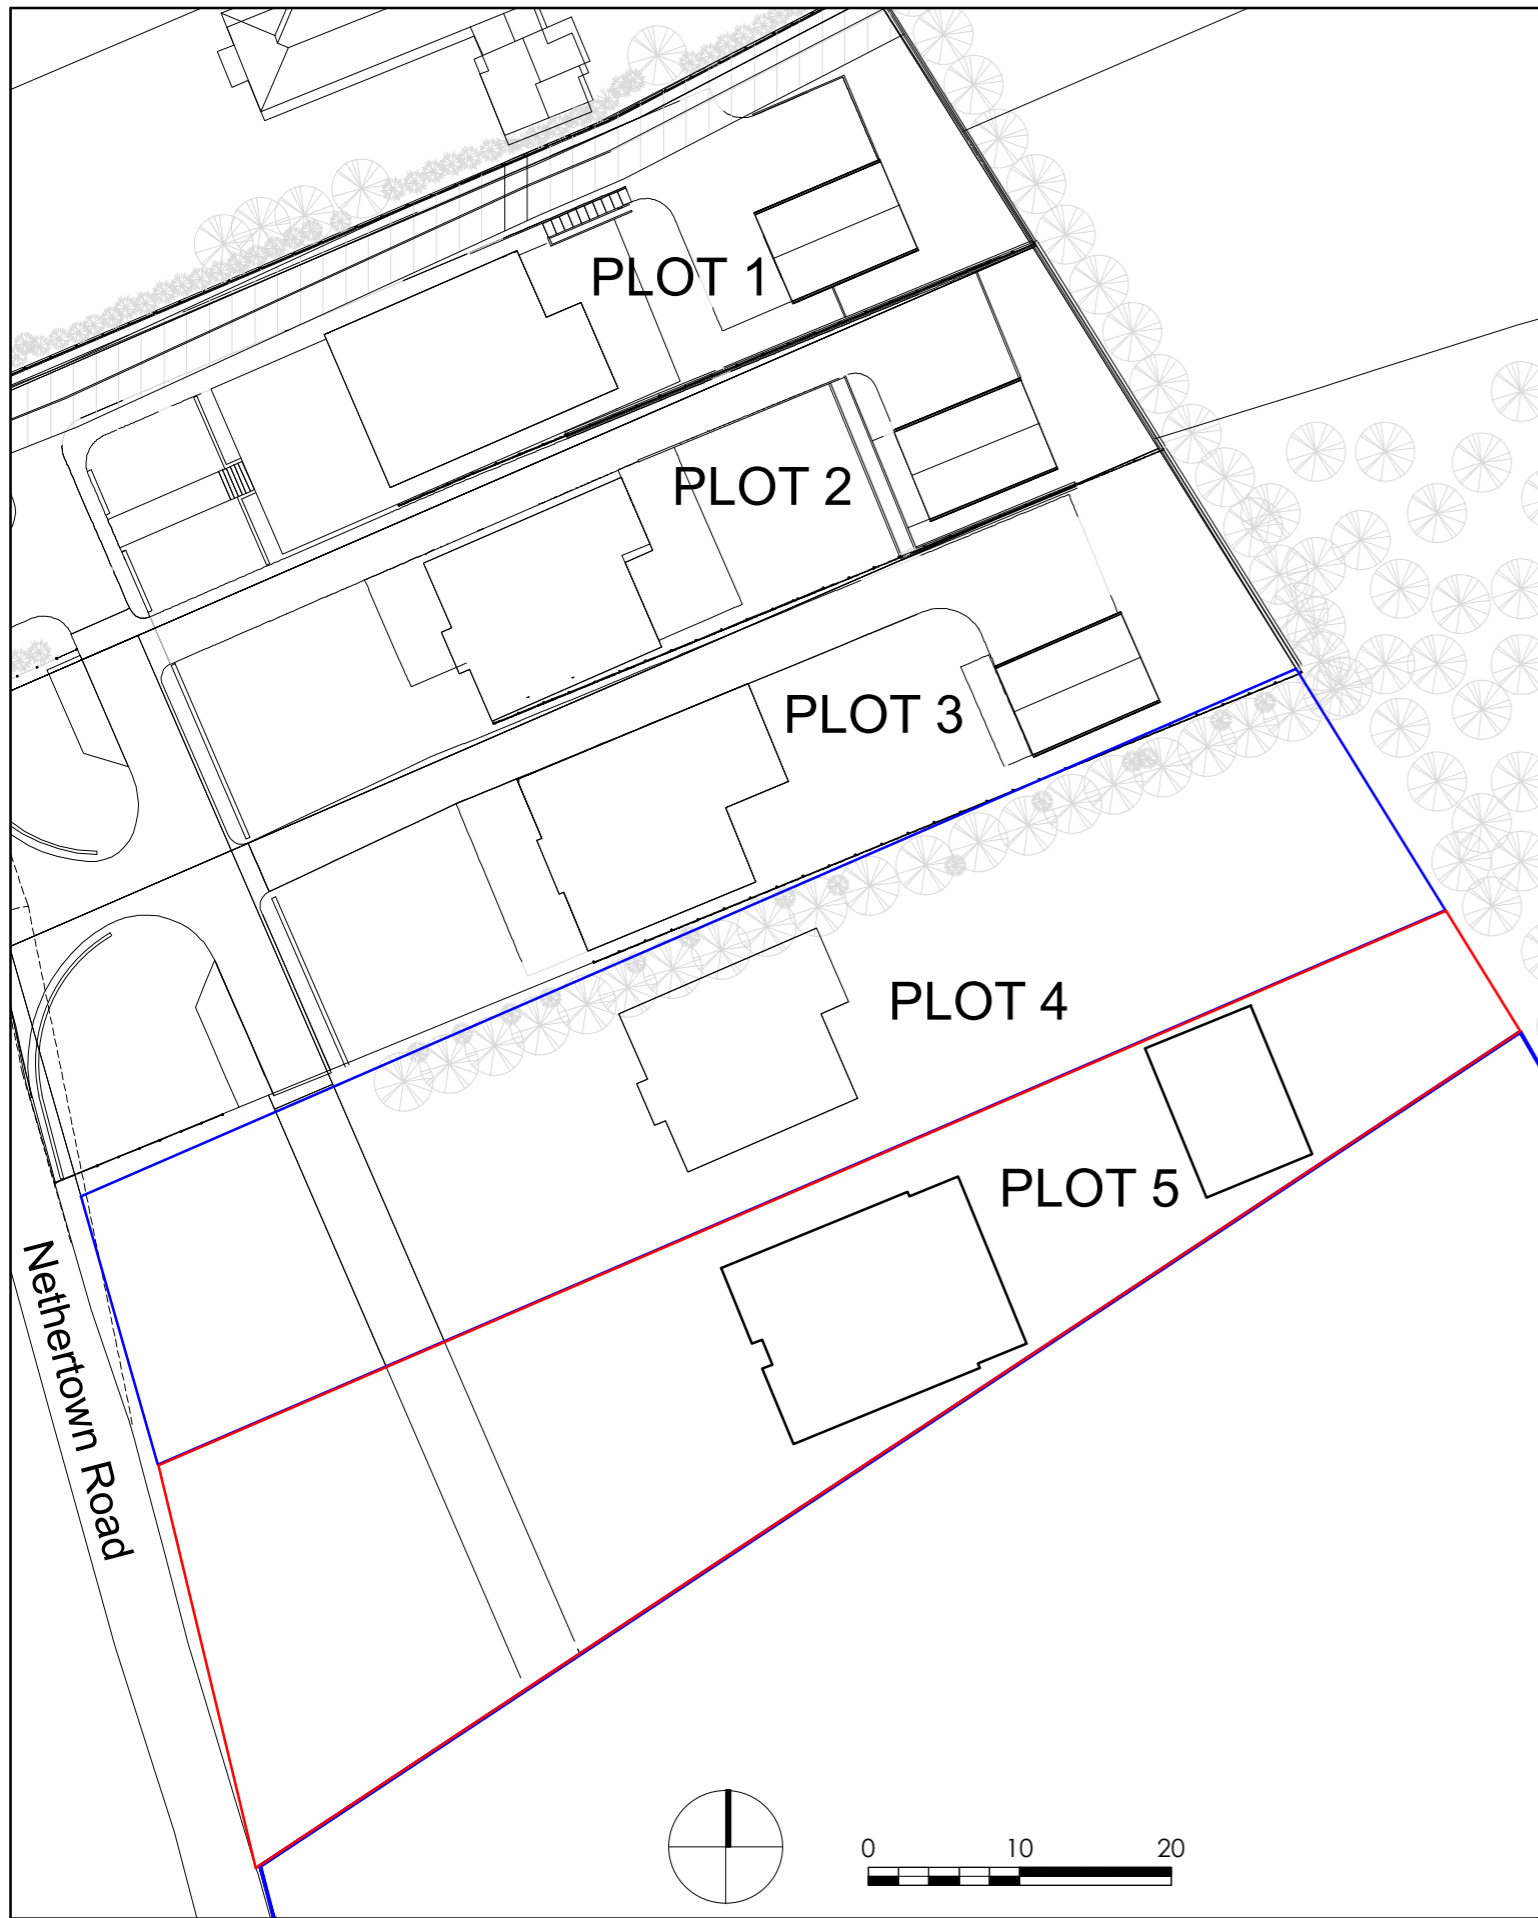

Proposed Block Plan



Proposed Site Location Plan

Proposed
Site Location and Block Plan

Proposed Property
Plot 5, Nethertown Road
St Bees
for Mr G Morgan

DRAWING NO. : 23.51.05
SCALE : 1:500 and 1:1250@A3
DRAWN BY : JP/PK
DRAWING NO. : JAN 2024



43 The Mount | Papcastle | Cockermouth | Cumbria | CA13 0JZ
studio@wkdesignarchitects.co.uk
www.wkdesignarchitects.co.uk
Carolyn Williamson - Director - 07773 329572
Paul Kitchin - Director - 07968 094847